

PLANS FOR


GENERAL SITE RECONSTRUCTION PROJECT

FARM LABOR CAMP


CALDWELL HOUSING AUTHORITY

CANYON COUNTY, IDAHO

ENGINEER:
J-U-B ENGINEERS, INC.
Engineers — Planners
212 TENTH AVENUE SO.
NAMPA, IDAHO

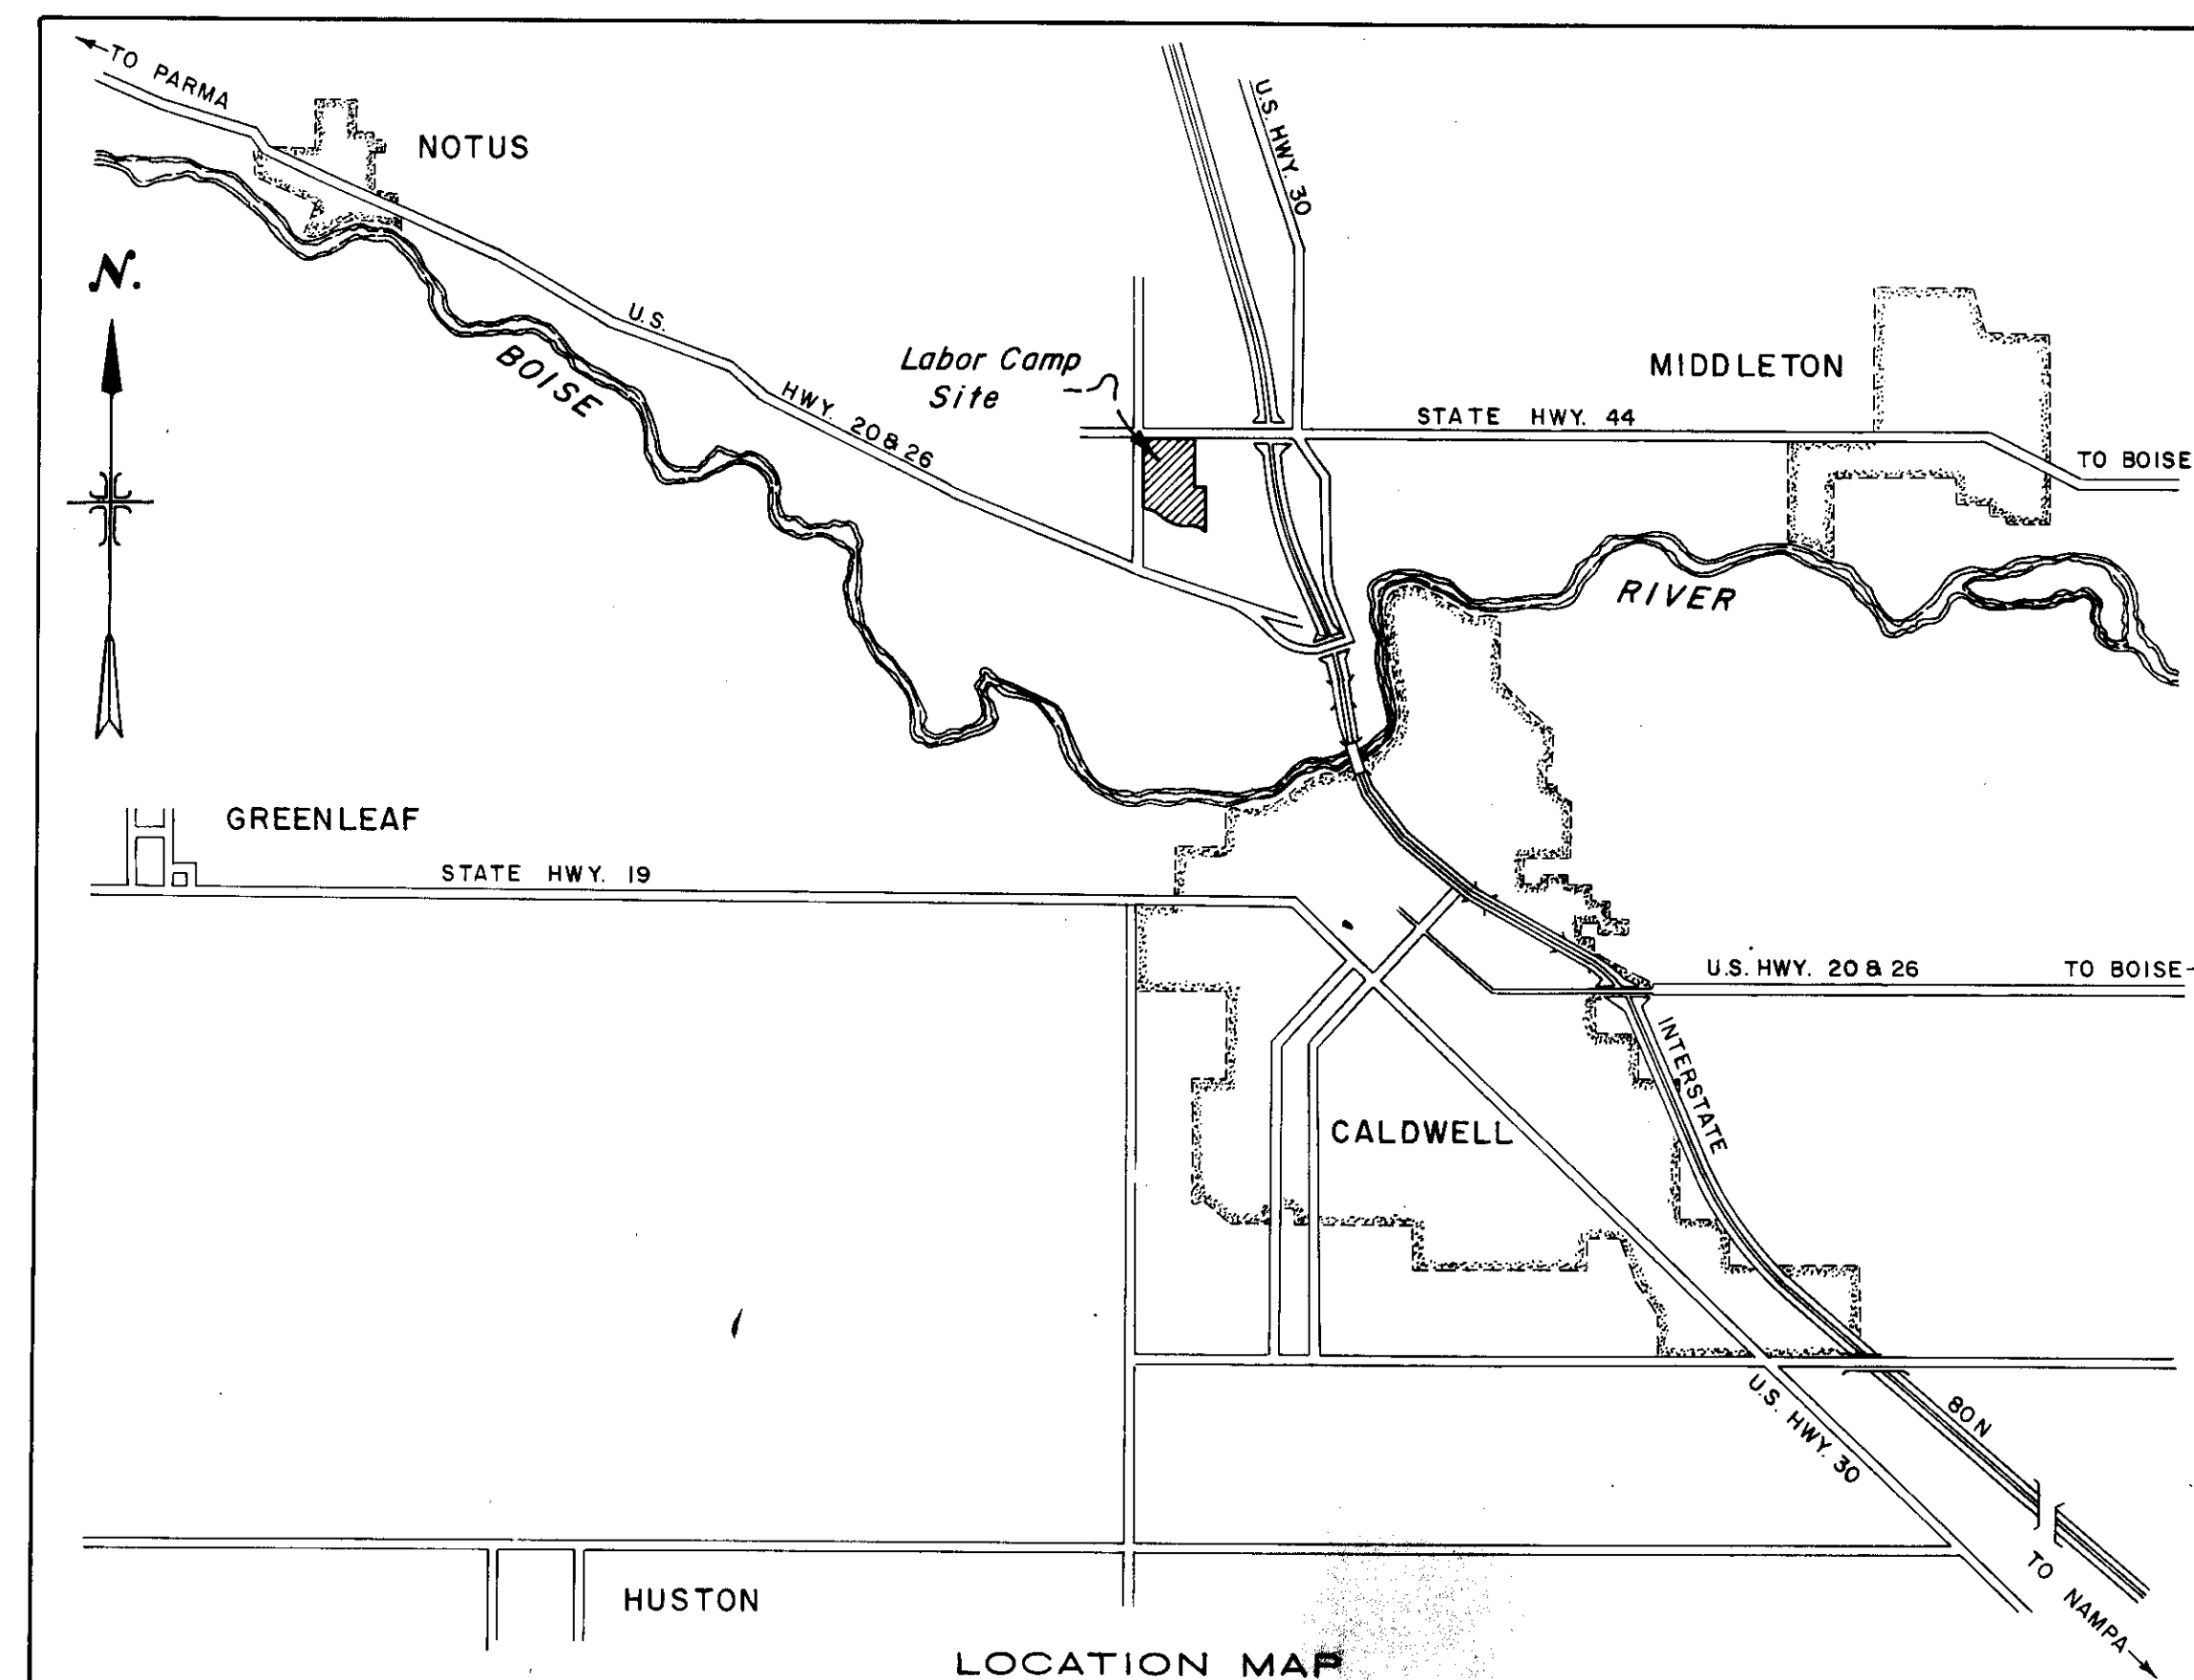

OWNER:
CALVIN E. BURNS, Chairman
ROBERT L. KERFOOT, Secretary
HOUSING AUTHORITY
CITY OF CALDWELL
CANYON COUNTY, IDAHO

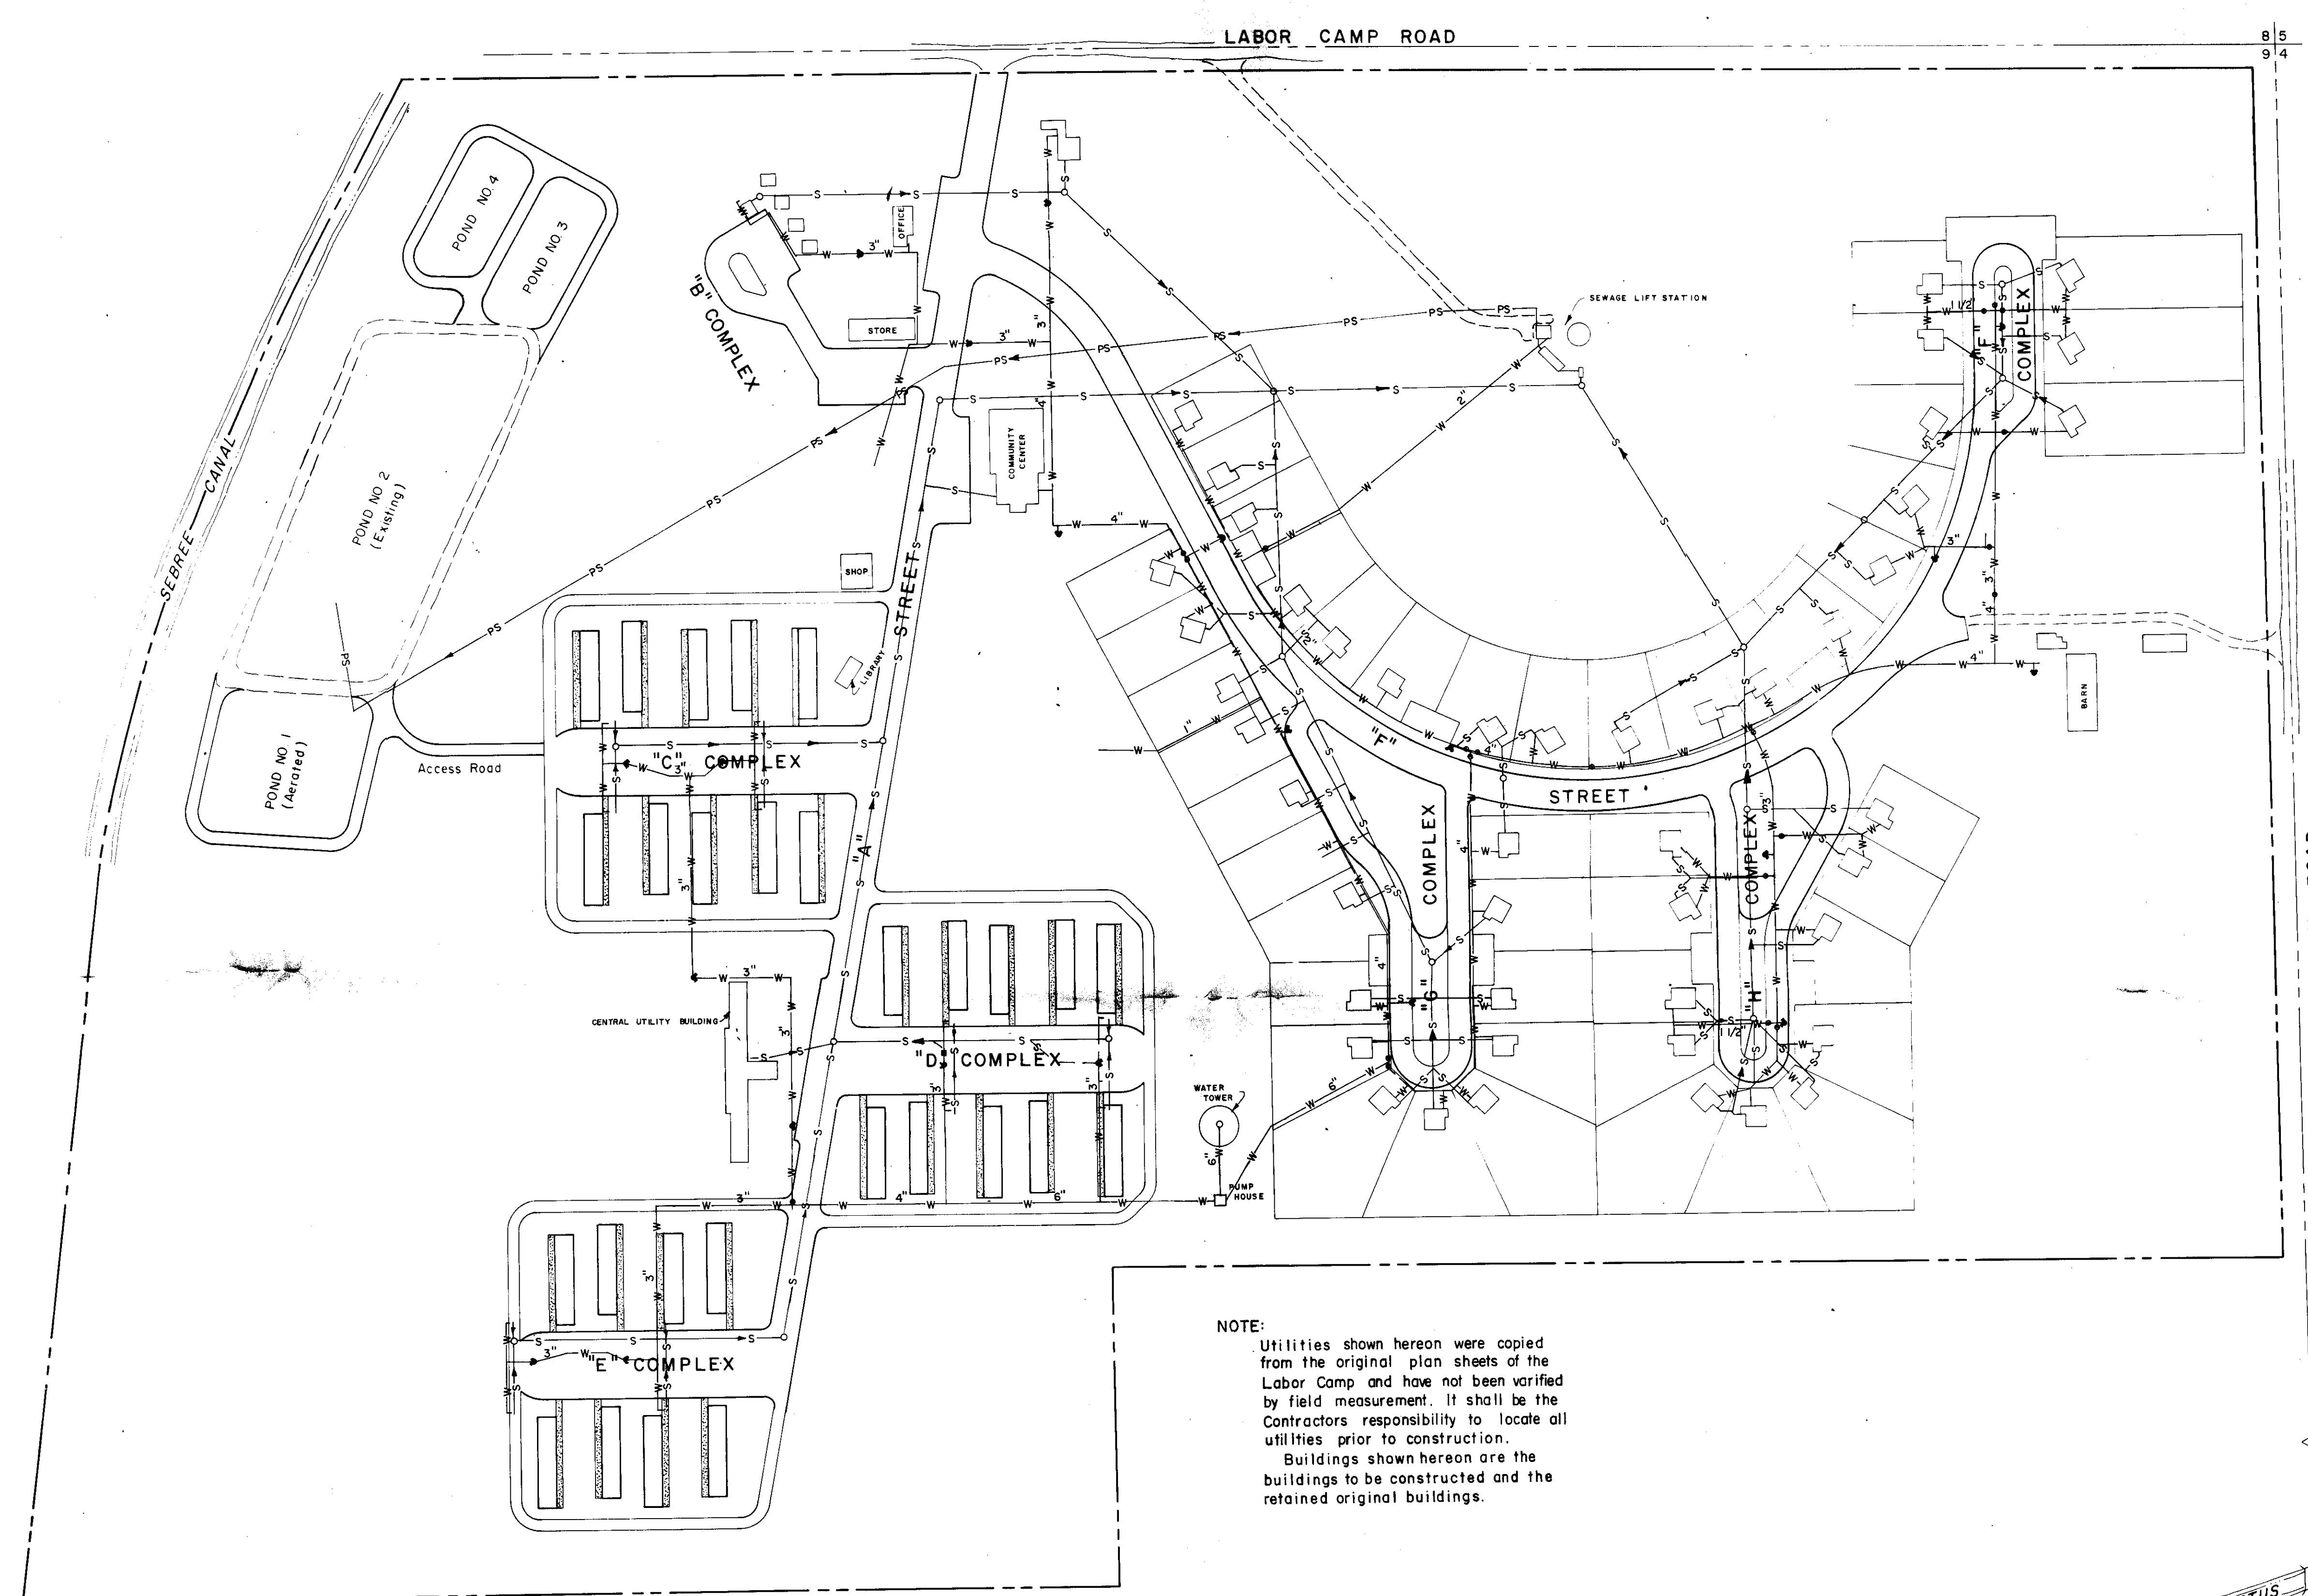

NOTE:
 Utilities shown hereon were copied from the original plan sheets of the Labor Camp and have not been verified by field measurement. It shall be the Contractors responsibility to locate all utilities prior to construction.
 Buildings shown hereon are the buildings to be constructed and the retained original buildings.

LEGEND

- W — Existing Water Lines
- Fire Hydrant
- Valve
- S — Existing Sanitary Sewer
- PS — Existing Pressure Sewer
- Manhole





FARM LABOR CAMP CALDWELL HOUSING AUTHORITY			
EXISTING WATER AND SANITARY SEWER FACILITIES			
JUB	J-U-B ENGINEERS, INC. Engineers Planners Nampa Idaho		
	DES. DR. <i>DR</i>	CK. <i>CK</i>	SHEET 4 OF 20
SCALE 1" = 100'		DATE SEPT., 1969 Dwg. No. 690901-04	

PLAN

DATE	BY
SURVEYED	
NOTED	
CHECKED	
RT. OF WAY CHECKED	
NO.	

PROFILE

DATE	BY
SURVEYED	
NOTED	
CHECKED	
STRUCTURE NOTATIONS CHECKED	
NO.	

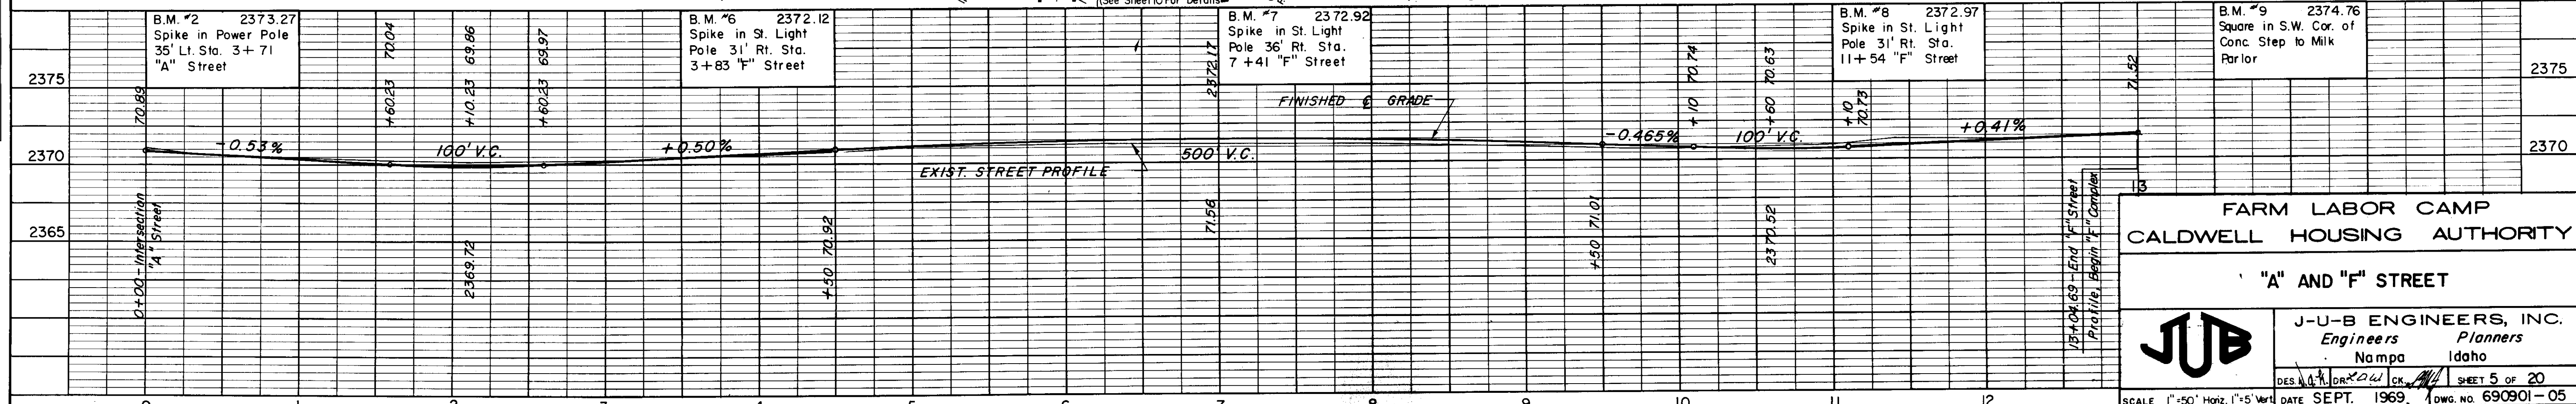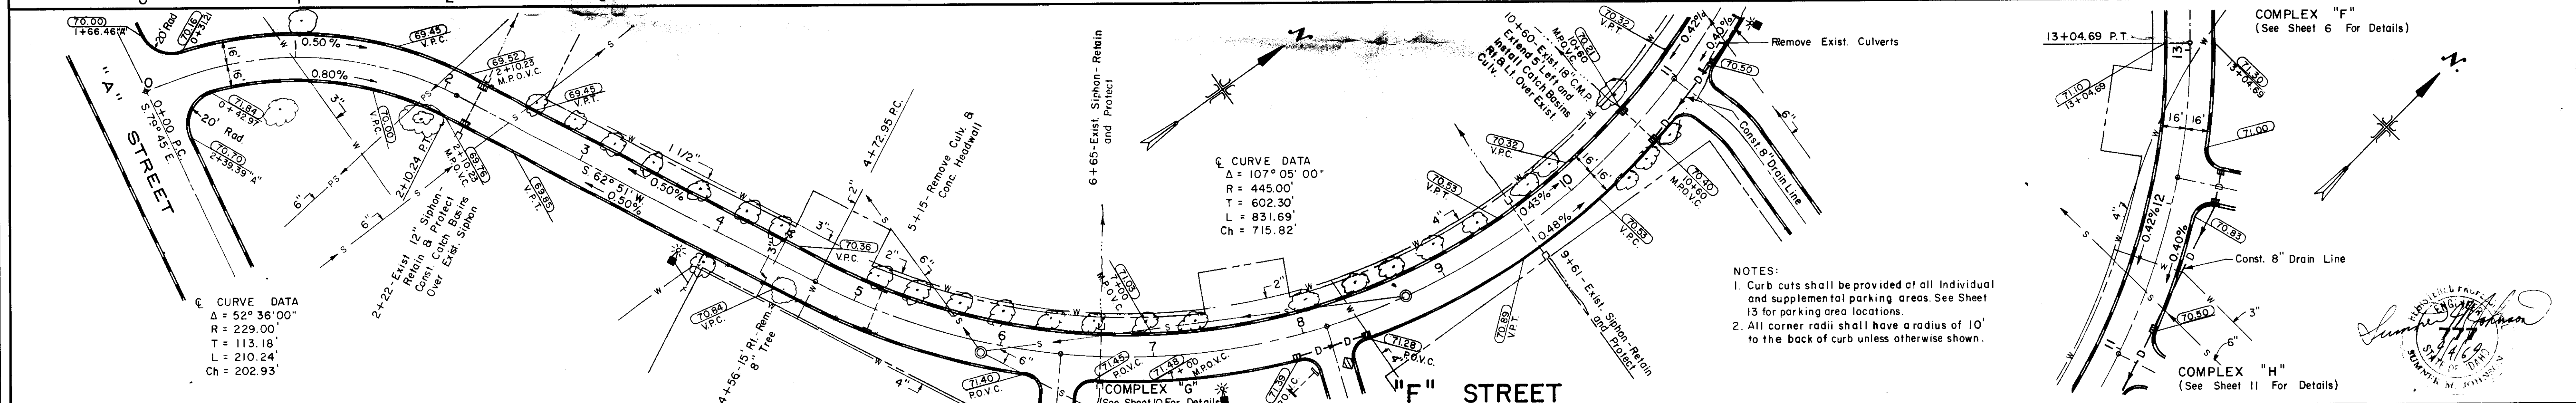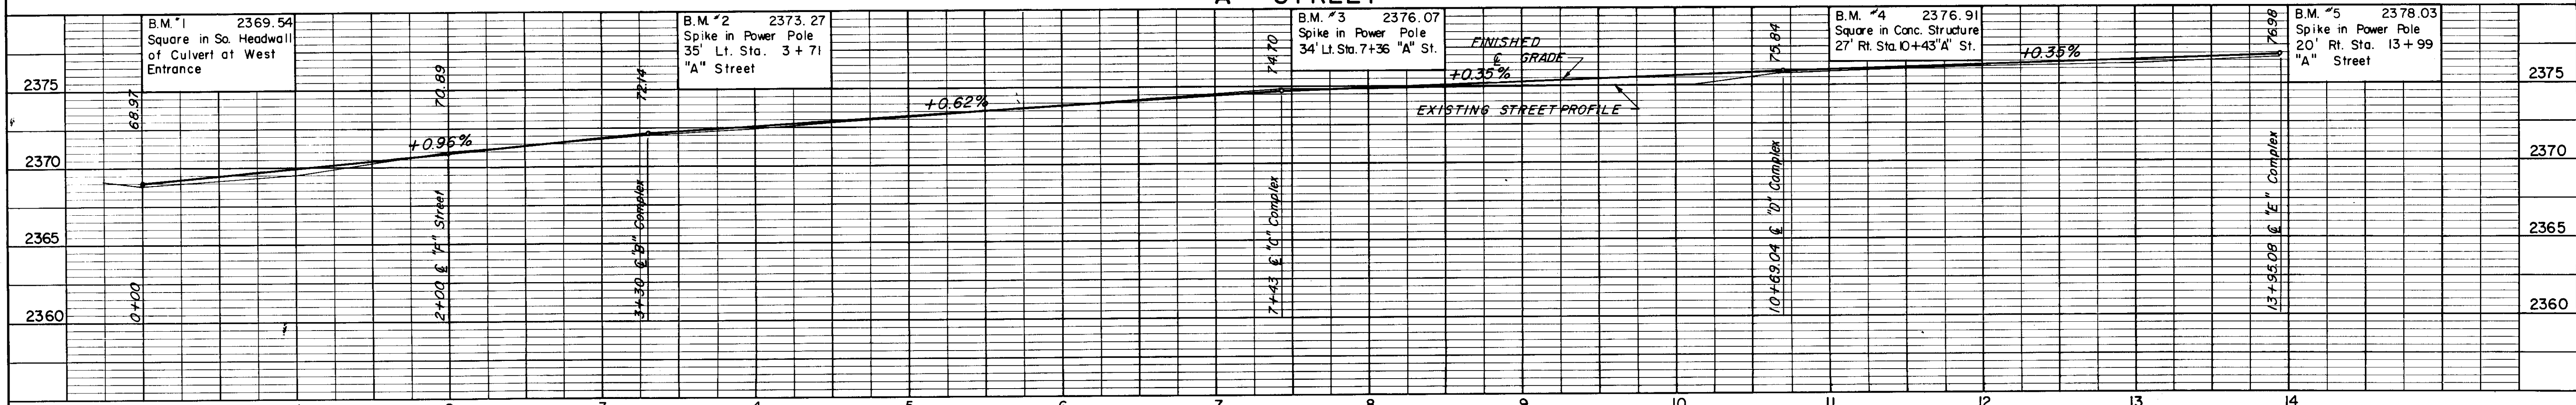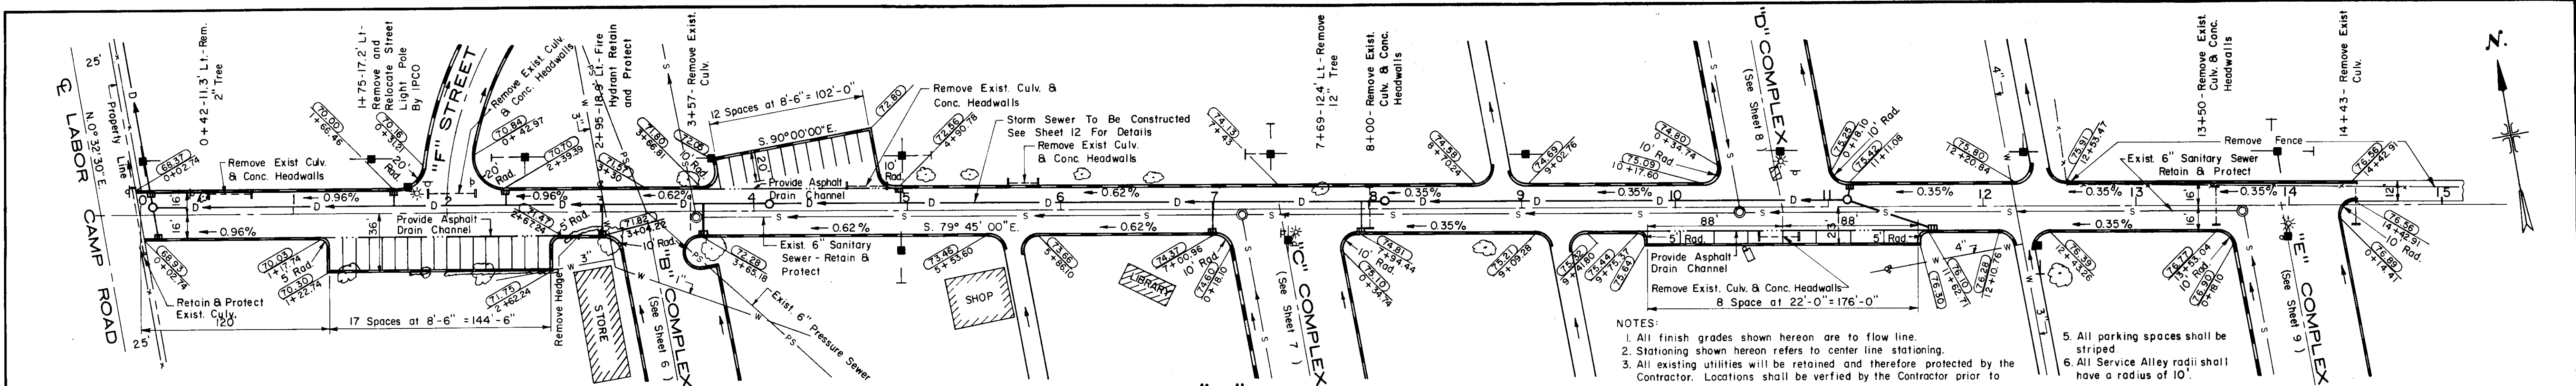


FARM LABOR CAMP
CALDWELL HOUSING AUTHORITY


"A" AND "F" STREET

JUB J-U-B ENGINEERS, INC.
Engineers Planners
Nampa Idaho

DES. *[Signature]* DR. *[Signature]* CK. *[Signature]* SHEET 5 OF 20


SCALE 1"=50' Horiz. 1"=5' Vert. DATE SEPT. 1969 DWG. NO. 690901-05

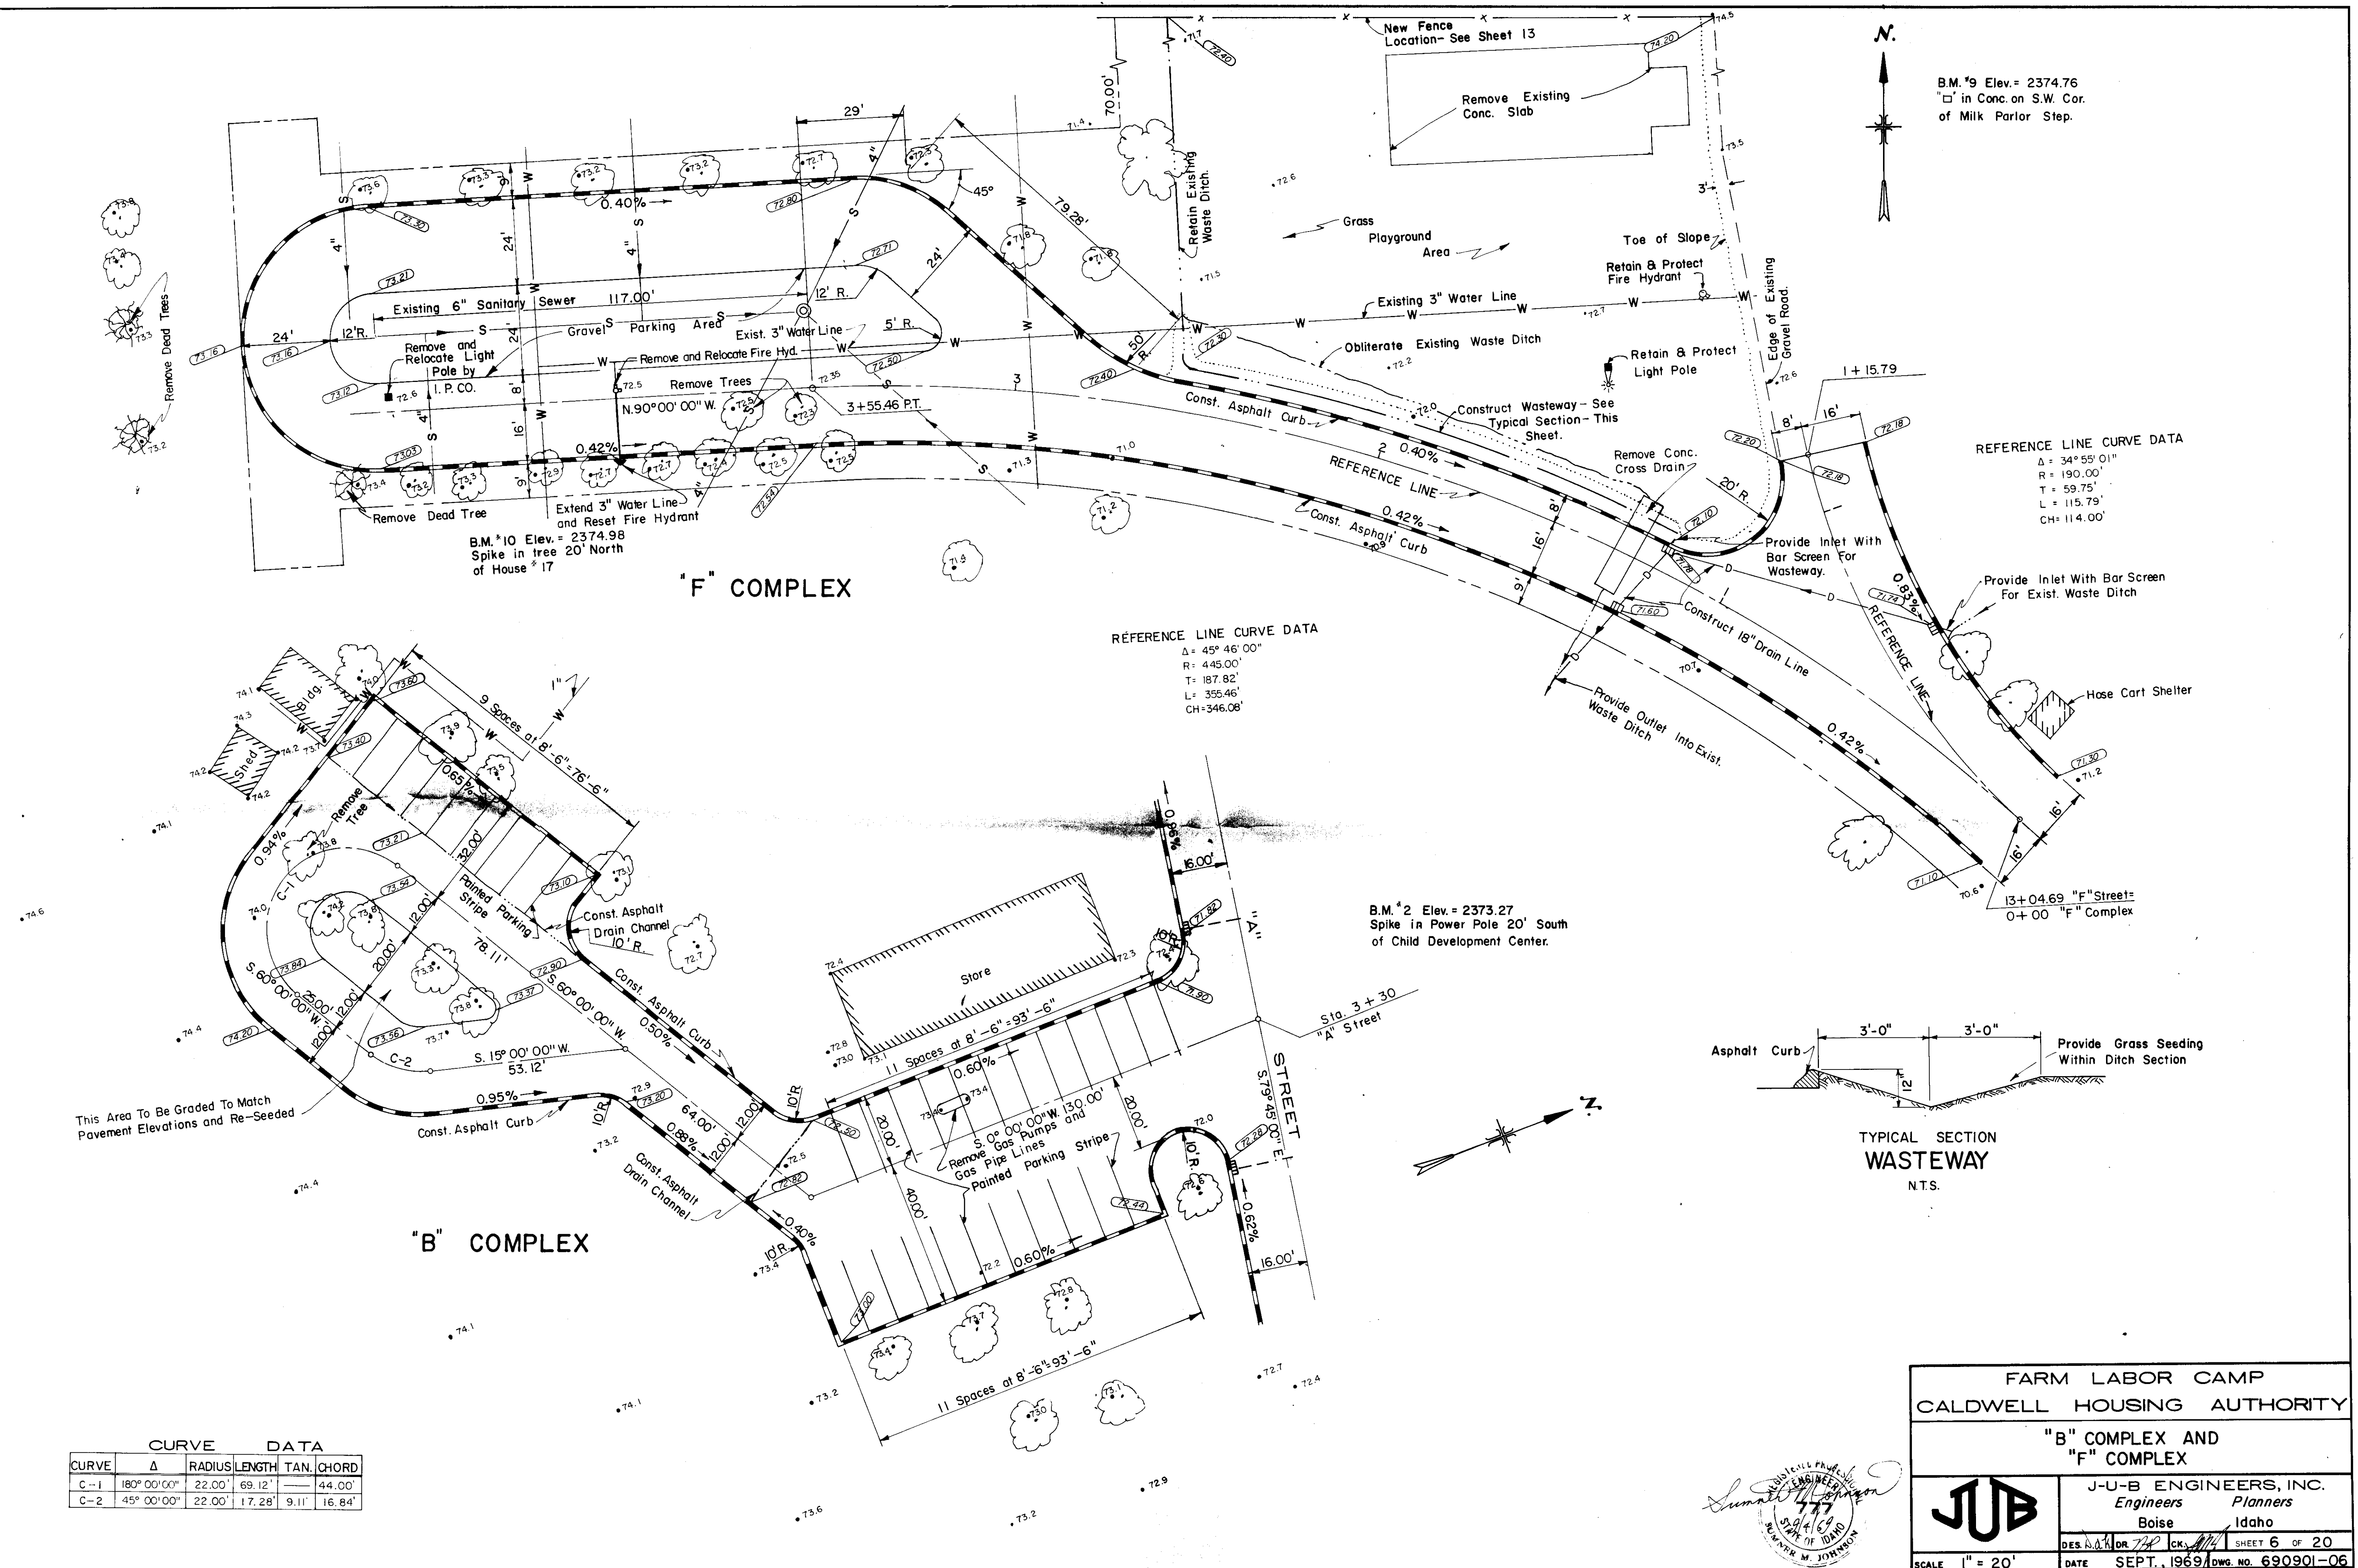

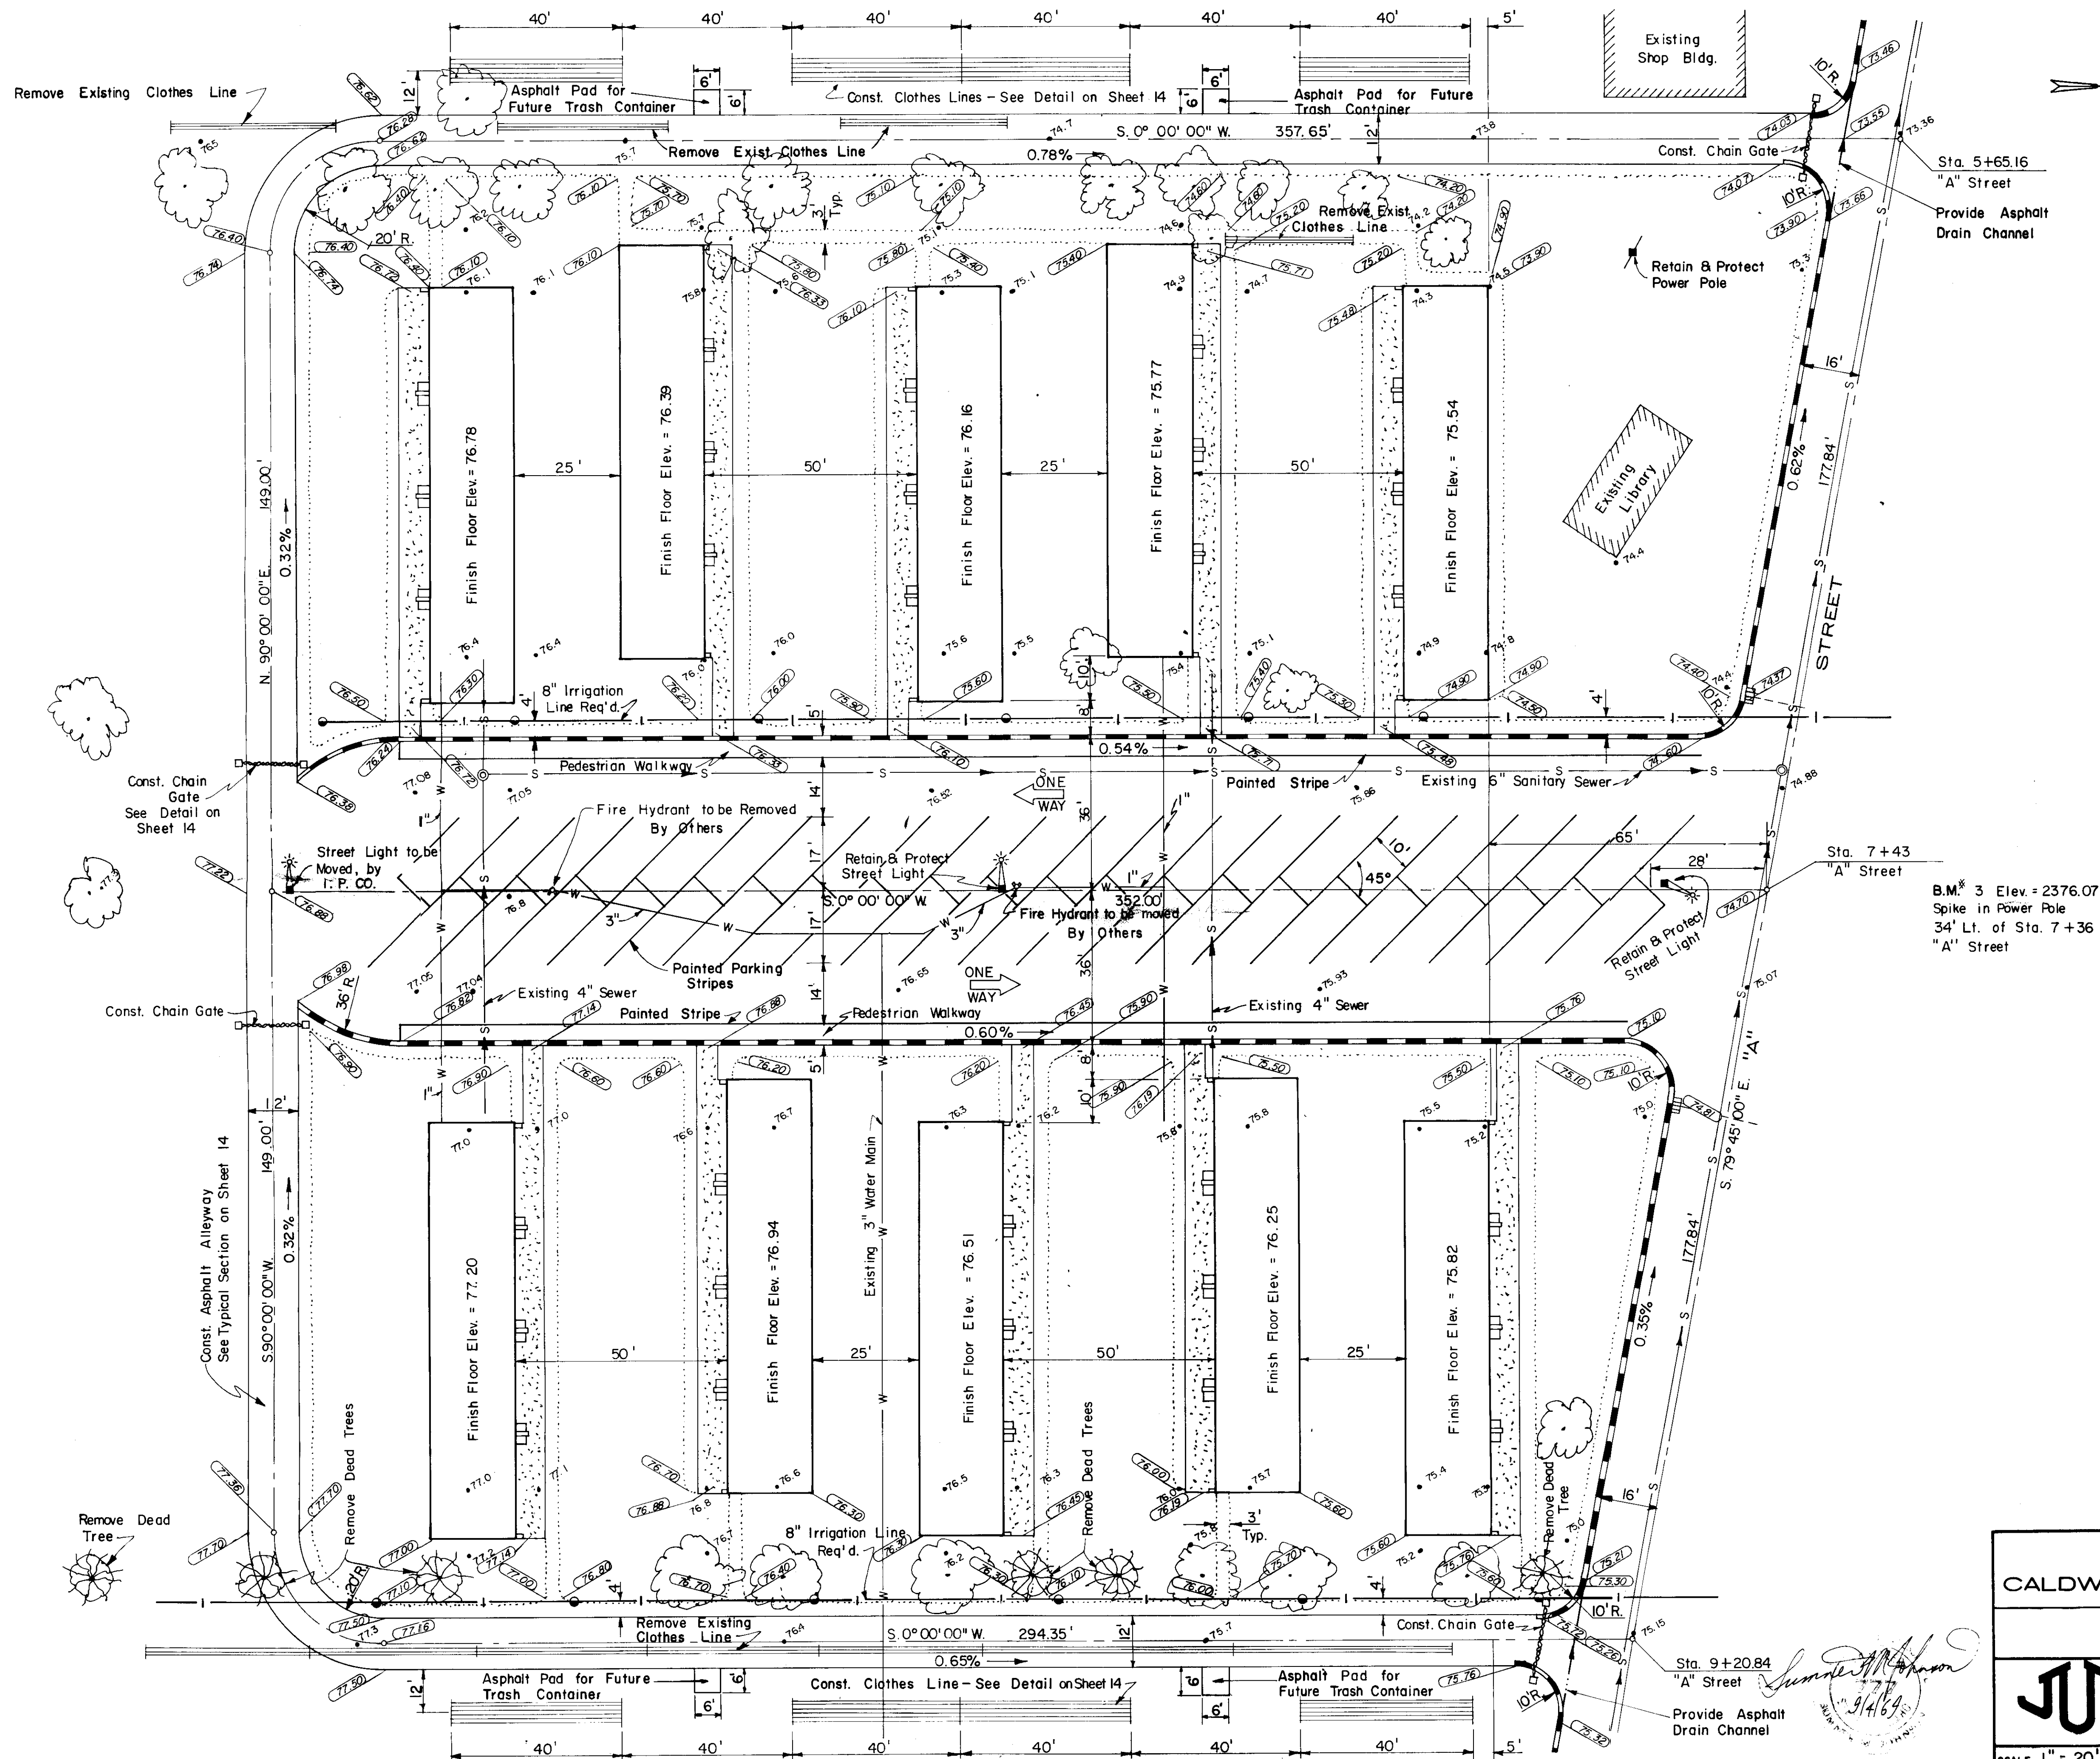


FARM LABOR CAMP CALDWELL HOUSING AUTHORITY	
"C" COMPLEX	
	J-U-B ENGINEERS, INC. Engineers Planners Nampa Idaho
	DES. <i>DR</i> OR <i>TH</i> CK. <i>MM</i> SHEET 7 OF 20 DATE SEPT. 1969 DWG. NO. 690901-07

B.M. #4 Elev. = 2376.91
Sq. in Conc. Structure 27' Rt.
of Sta. 10 + 43 "A" Street

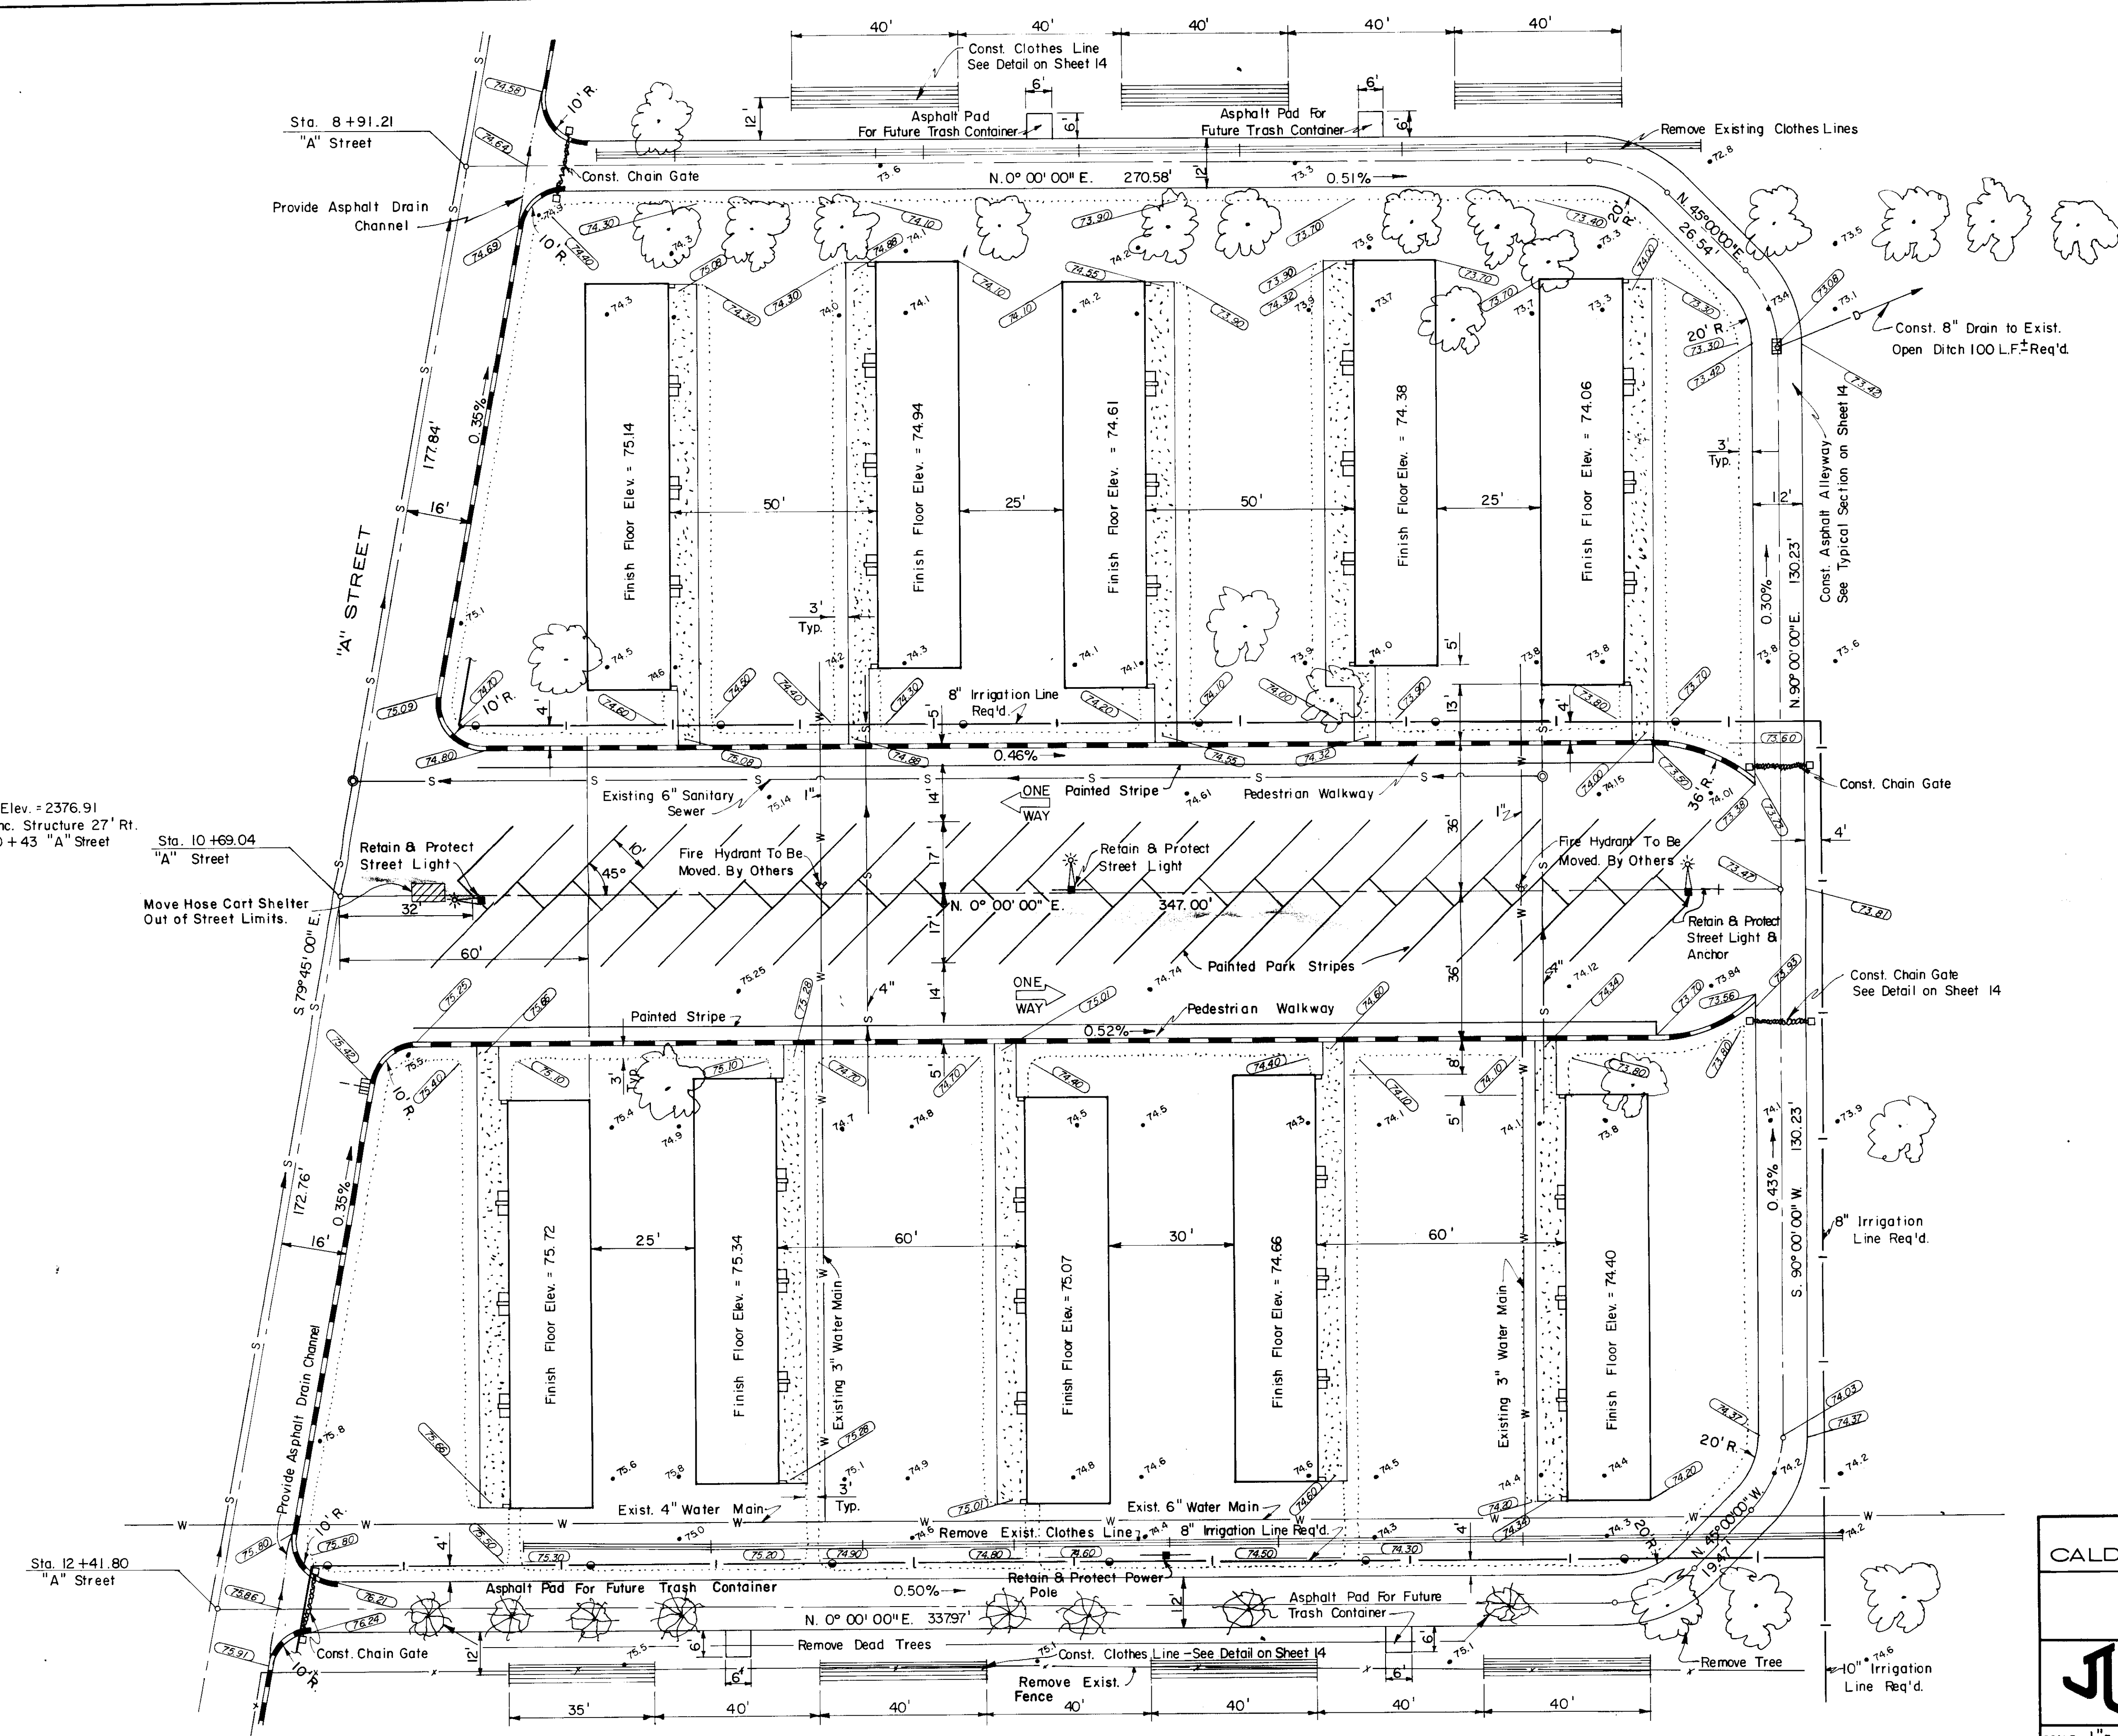

FARM LABOR CAMP CALDWELL HOUSING AUTHORITY	
"D" COMPLEX	
JUB	J-U-B ENGINEERS, INC. Engineers Planners Nampa Idaho
	DES. <i>Jack</i> DR. <i>DR</i> CK. <i>DR</i> SHEET 8 OF 20
SCALE 1" = 20'	DATE SEPT. 1969 DWG. NO. 690901-08

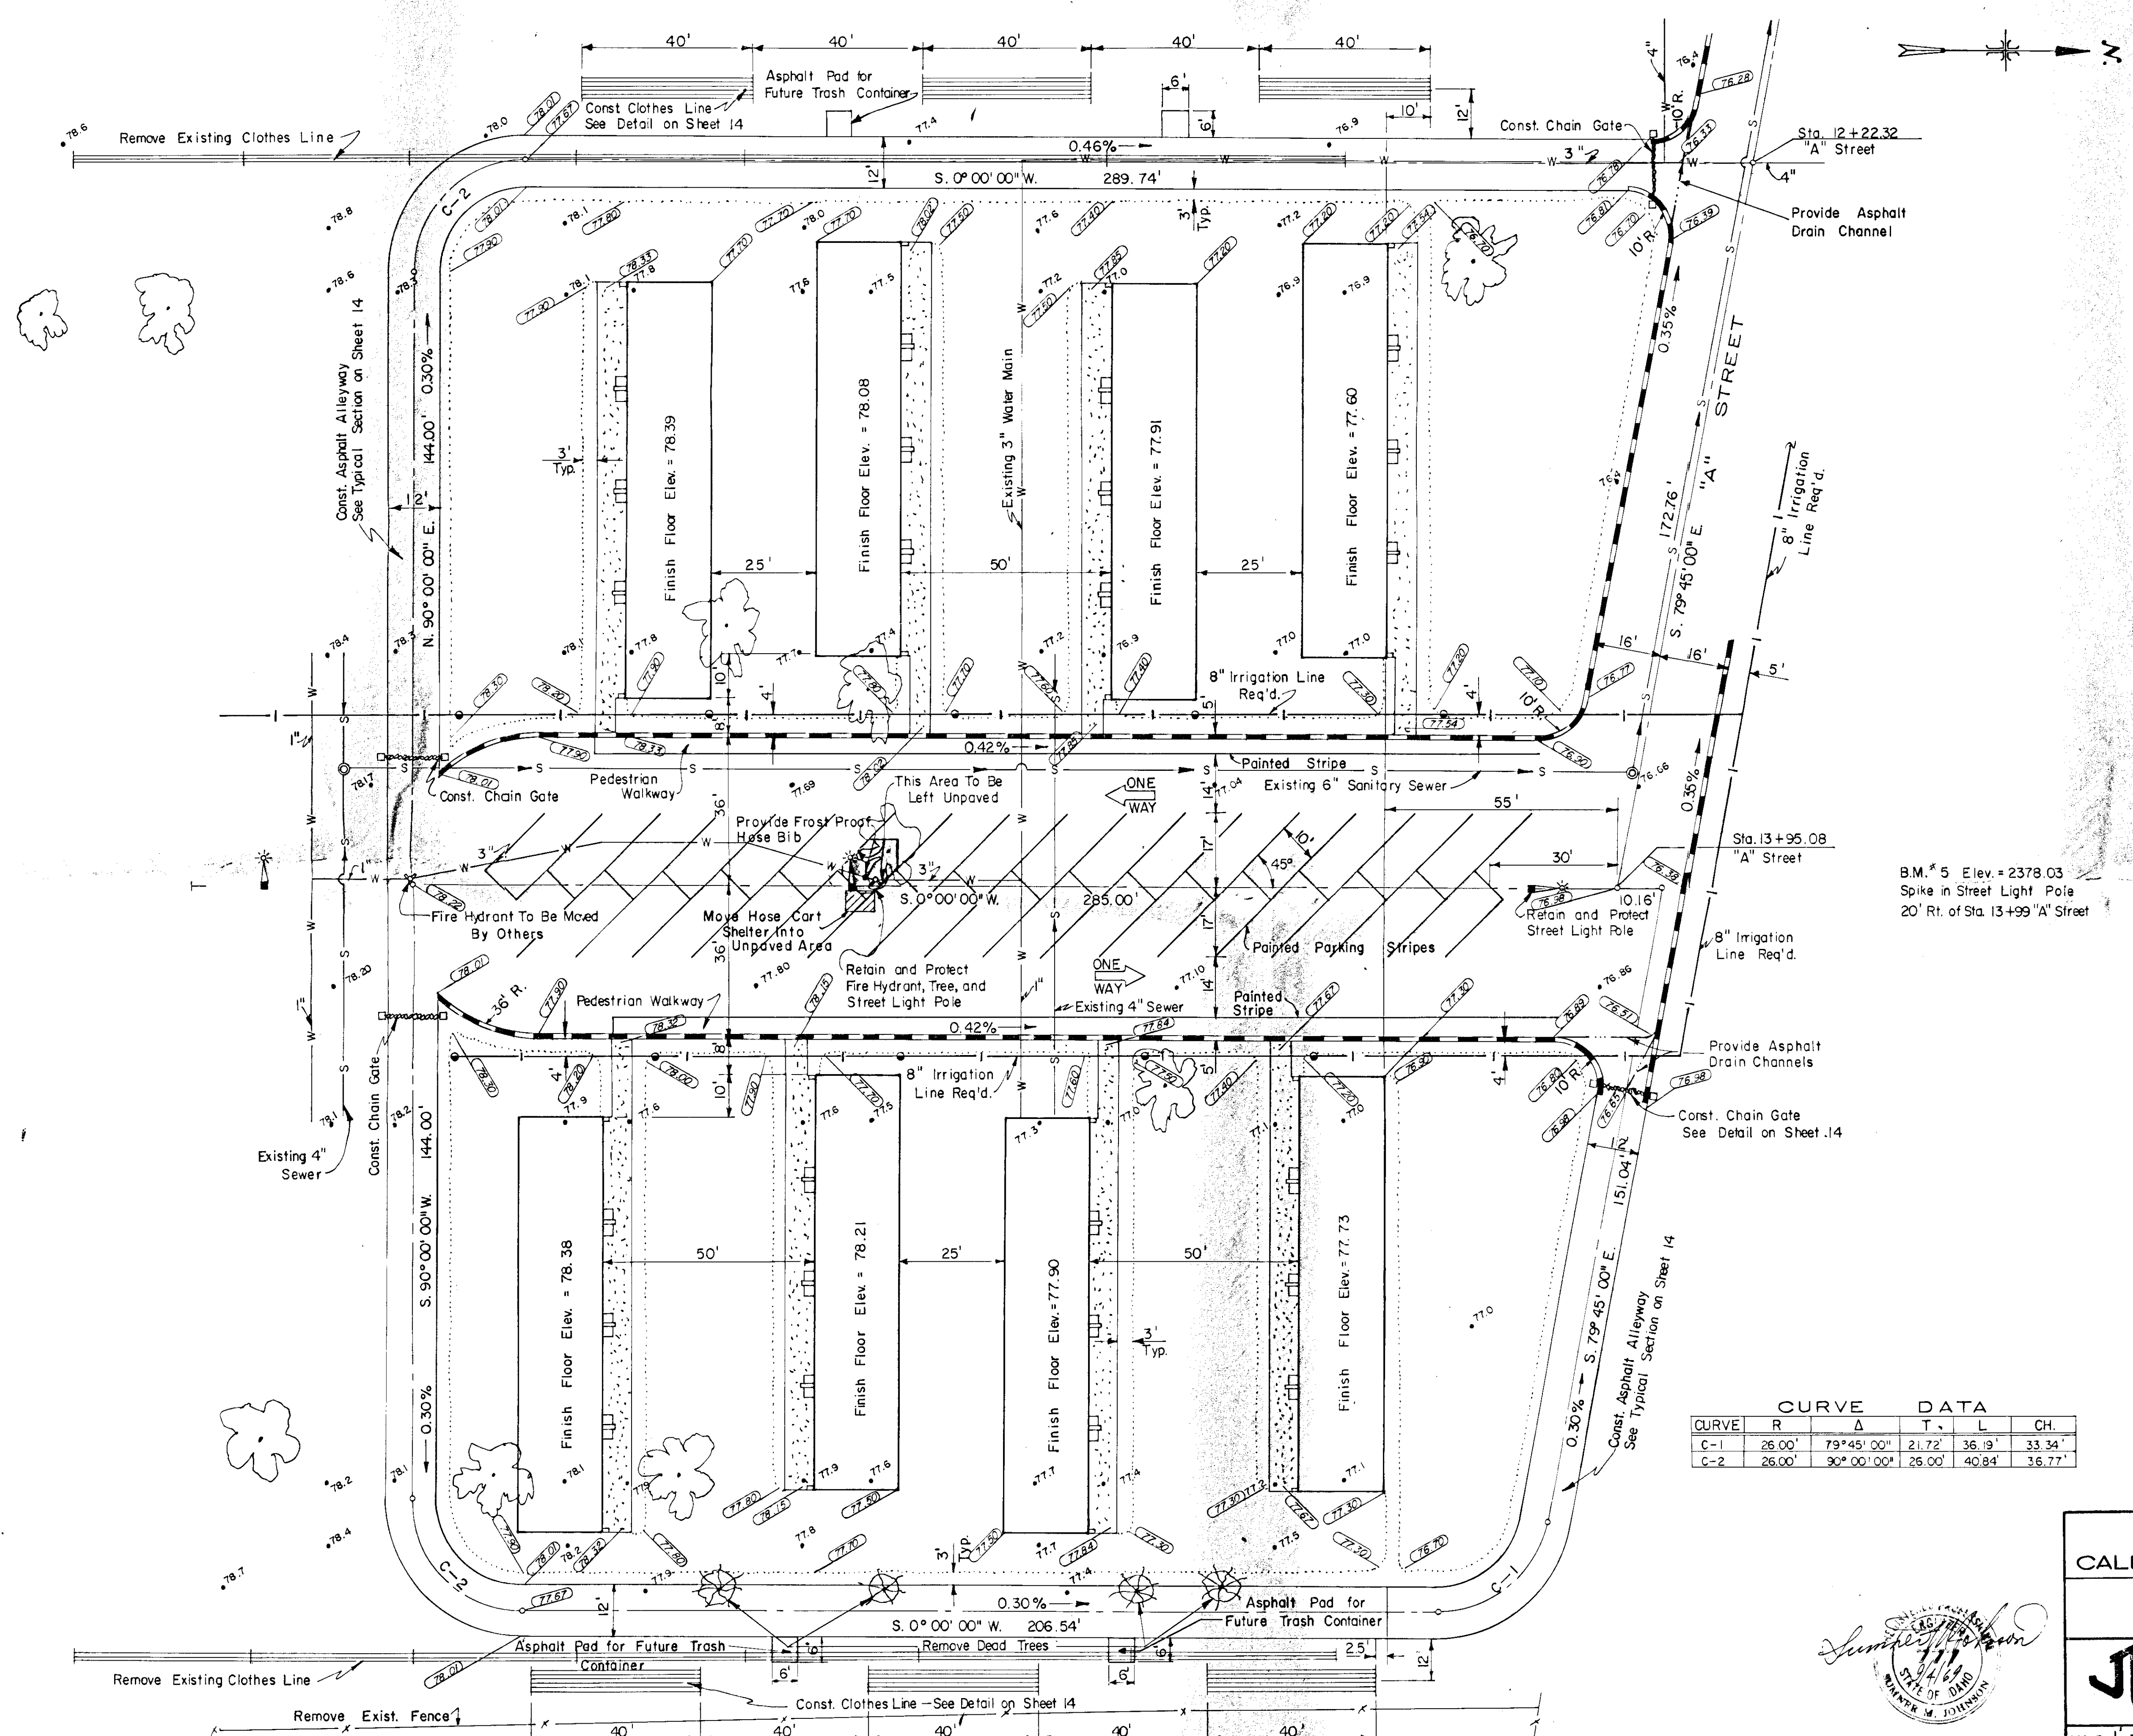

B.M.* 5 Elev. = 2378.03
 Spike in Street Light Pole
 20' Rt. of Sta. 13+99 "A" Street

CURVE DATA					
CURVE	R	Δ	T	L	CH.
C-1	26.00'	79°45'00"	21.72'	36.19'	33.34'
C-2	26.00'	90°00'00"	26.00'	40.84'	36.77'

**FARM LABOR CAMP
CALDWELL HOUSING AUTHORITY**

"E" COMPLEX

JUB

J-U-B ENGINEERS, INC.
 Engineers Planners
 Nampa Idaho

DES. J.A. DR. J.R. CK. [Signature]


SHEET 9 OF 20

SCALE 1" = 20'

DATE SEPT. 1969

DWG. NO. 690901-09

B. M. #8 Elev. = 2372.97
Spike in Street Light Pole
31' Rt. of Sta. 11+54 "F" St.

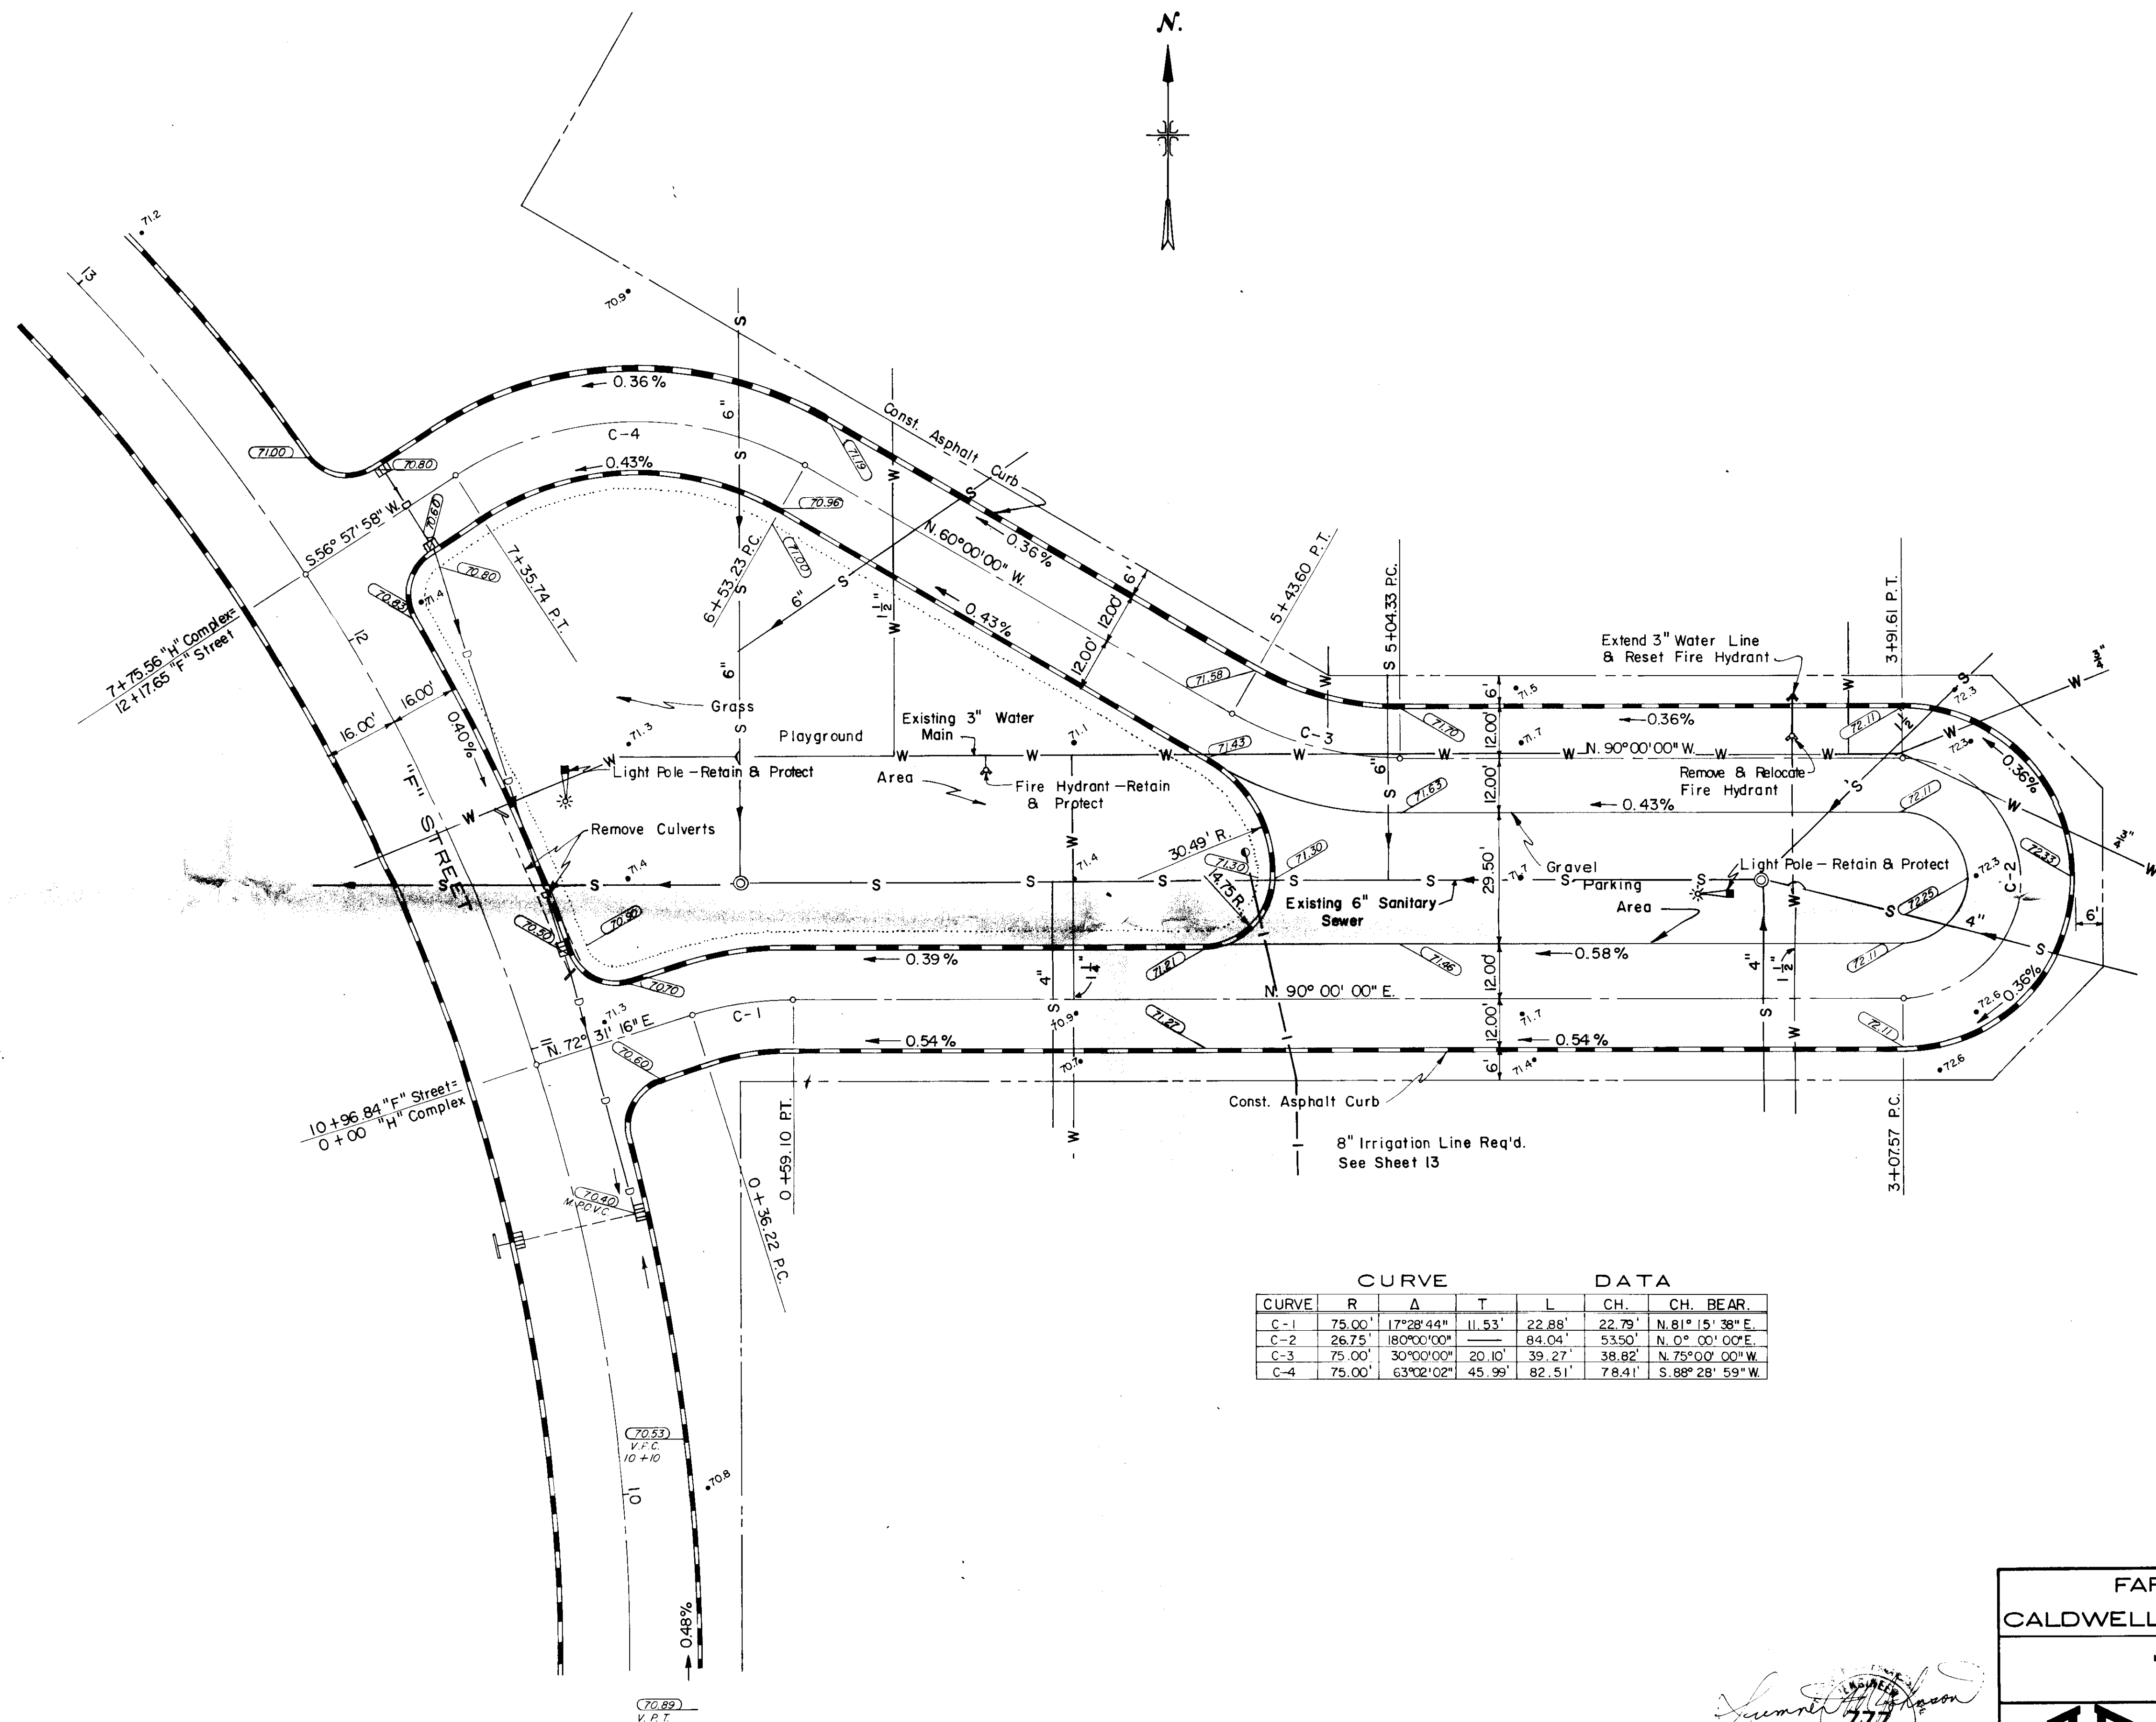

CURVE				DATA		
CURVE	R	Δ	T	L	CH.	CH. BEAR.
C-1	75.00'	17°28'44"	11.53'	22.88'	22.79'	N. 81° 15' 38" E.
C-2	26.75'	180°00'00"	—	84.04'	53.50'	N. 0° 00' 00" E.
C-3	75.00'	30°00'00"	20.10'	39.27'	38.82'	N. 75°00' 00" W.
C-4	75.00'	63°02'02"	45.99'	82.51'	78.41'	S. 88° 28' 59" W.

FARM LABOR CAMP
CALDWELL HOUSING AUTHORITY

"H" COMPLEX

JUB

J-U-B ENGINEERS, INC.
Engineers
Planners
Nampa Idaho

DES. *[Signature]* OR *[Signature]* CK. *[Signature]*

SHEET 11 OF 20





SCALE 1" = 20'

DATE SEPT. 1969

DWG. NO. 690901-11

PLAN	SURVEYED	DATE
	NOTED	BY
	NOTED	BY
	NOTED	BY

PROFILE	SURVEYED	DATE
	NOTED	BY
	NOTED	BY
	NOTED	BY

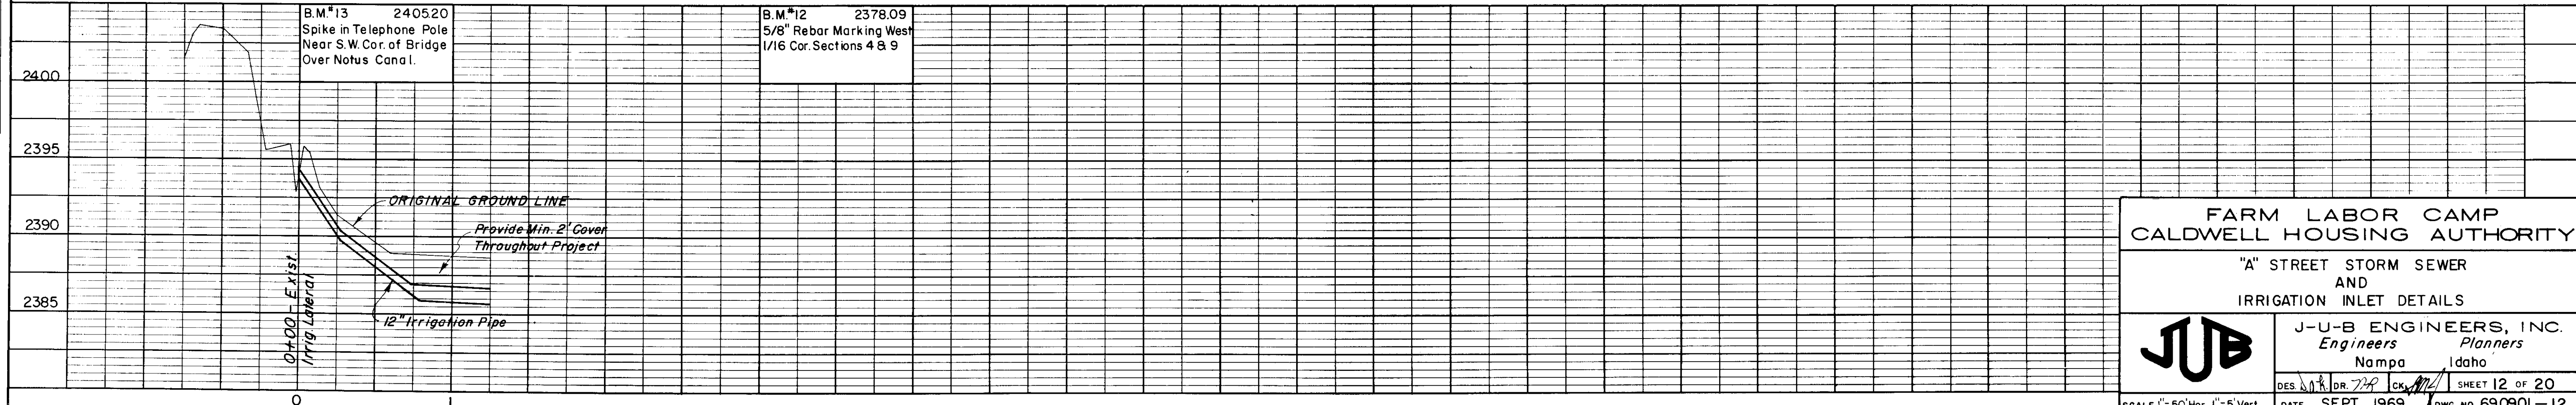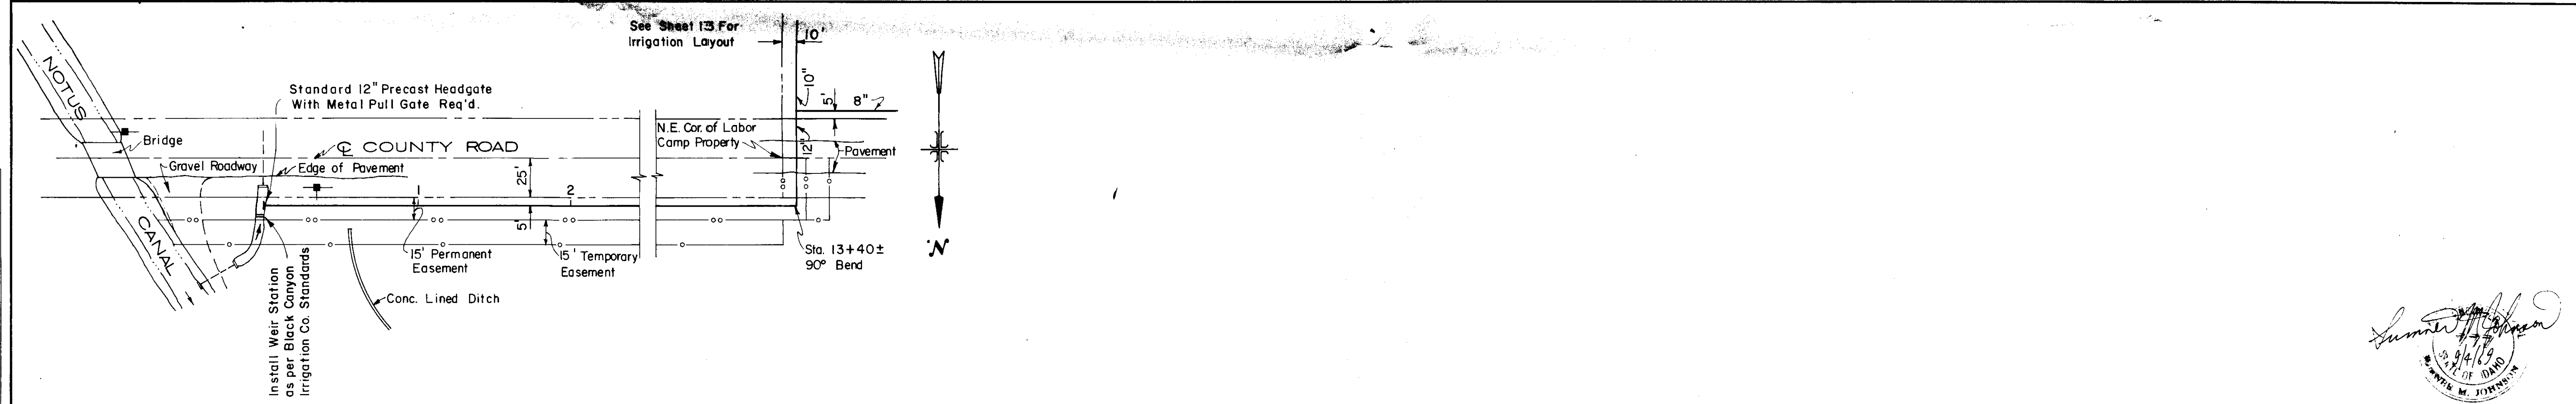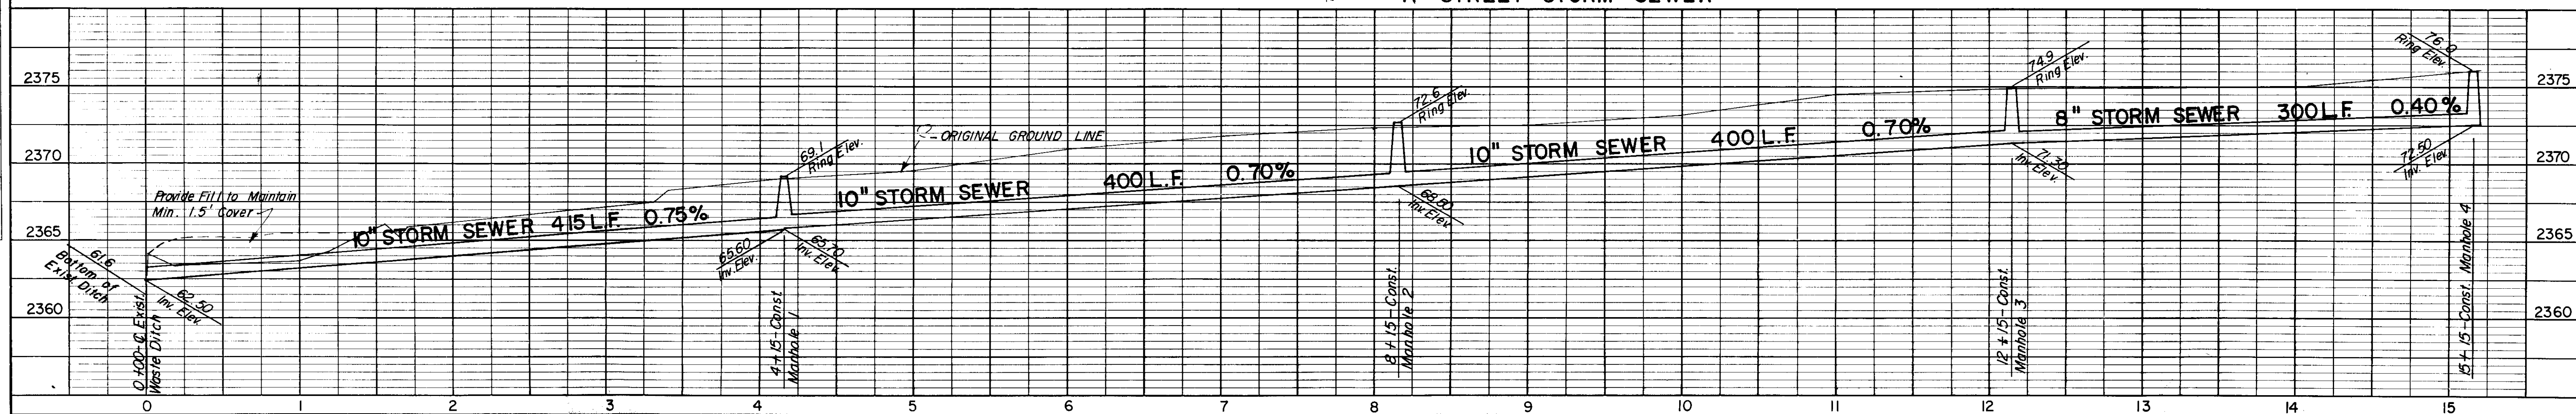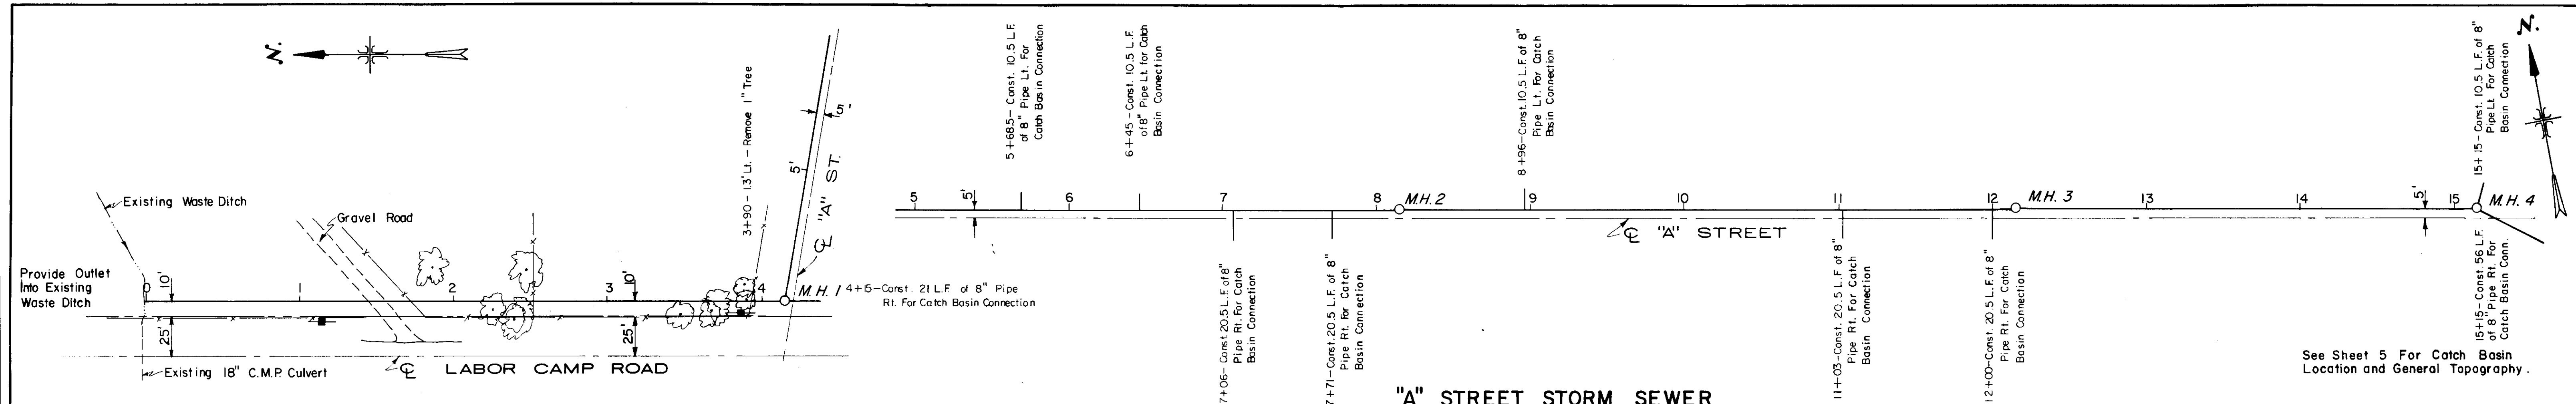

FARM LABOR CAMP
CALDWELL HOUSING AUTHORITY


"A" STREET STORM SEWER
AND
IRRIGATION INLET DETAILS

JUB

J-U-B ENGINEERS, INC.
Engineers Planners
Nampa Idaho


DES. *[Signature]* DR. *[Signature]* CK. *[Signature]* SHEET 12 OF 20

DATE SEPT. 1969 DWG. NO. 690901-12

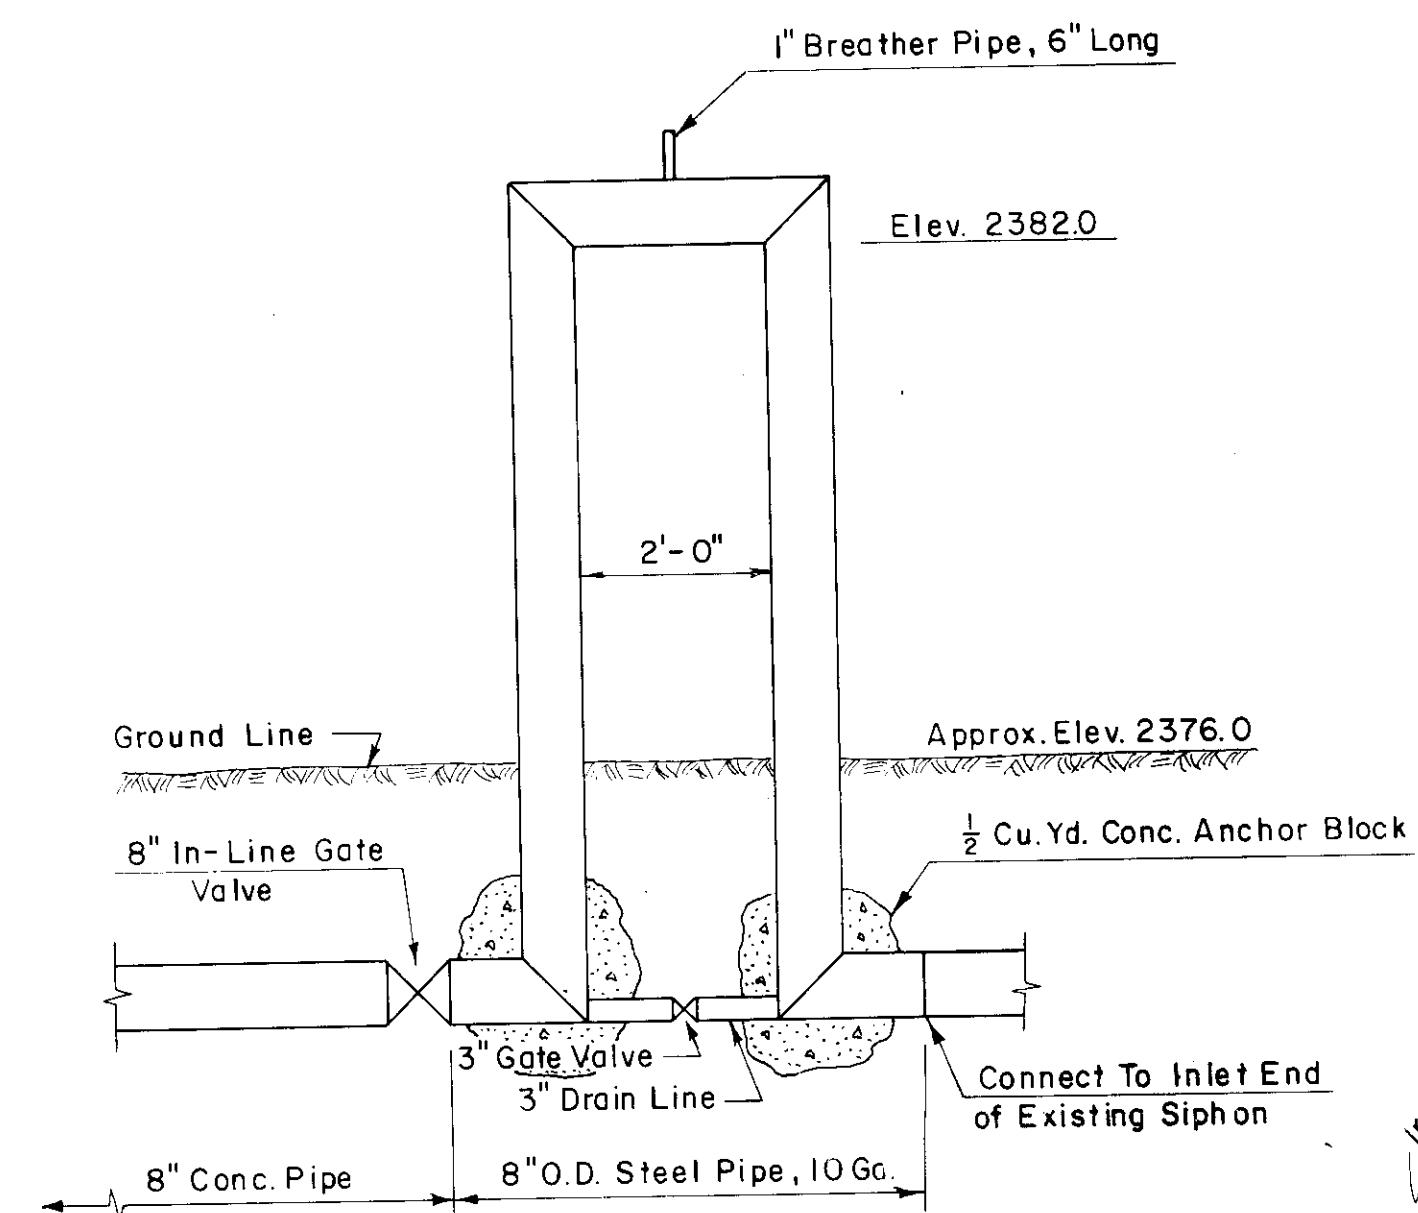

CROSS-SECTION
OVERFLOW SIPHON
IRRIGATION SYSTEM
SCALE 1/2" = 1'-0"

- LEGEND**
- | — Irrigation Line to be Constructed
 - Irrigation Riser Required
 - Drain Valve Required
 - x — Fence to be Constructed
 - x — Gate to be Constructed
 - ▨ 18' x 20' Paved Parking Area Required
 - ▨ 3' x 36' Paved Parking Area Required
 - ▨ Supplemental Paved Parking Area, Size as Noted
 - T — 8" In-Line Gate Valve Required

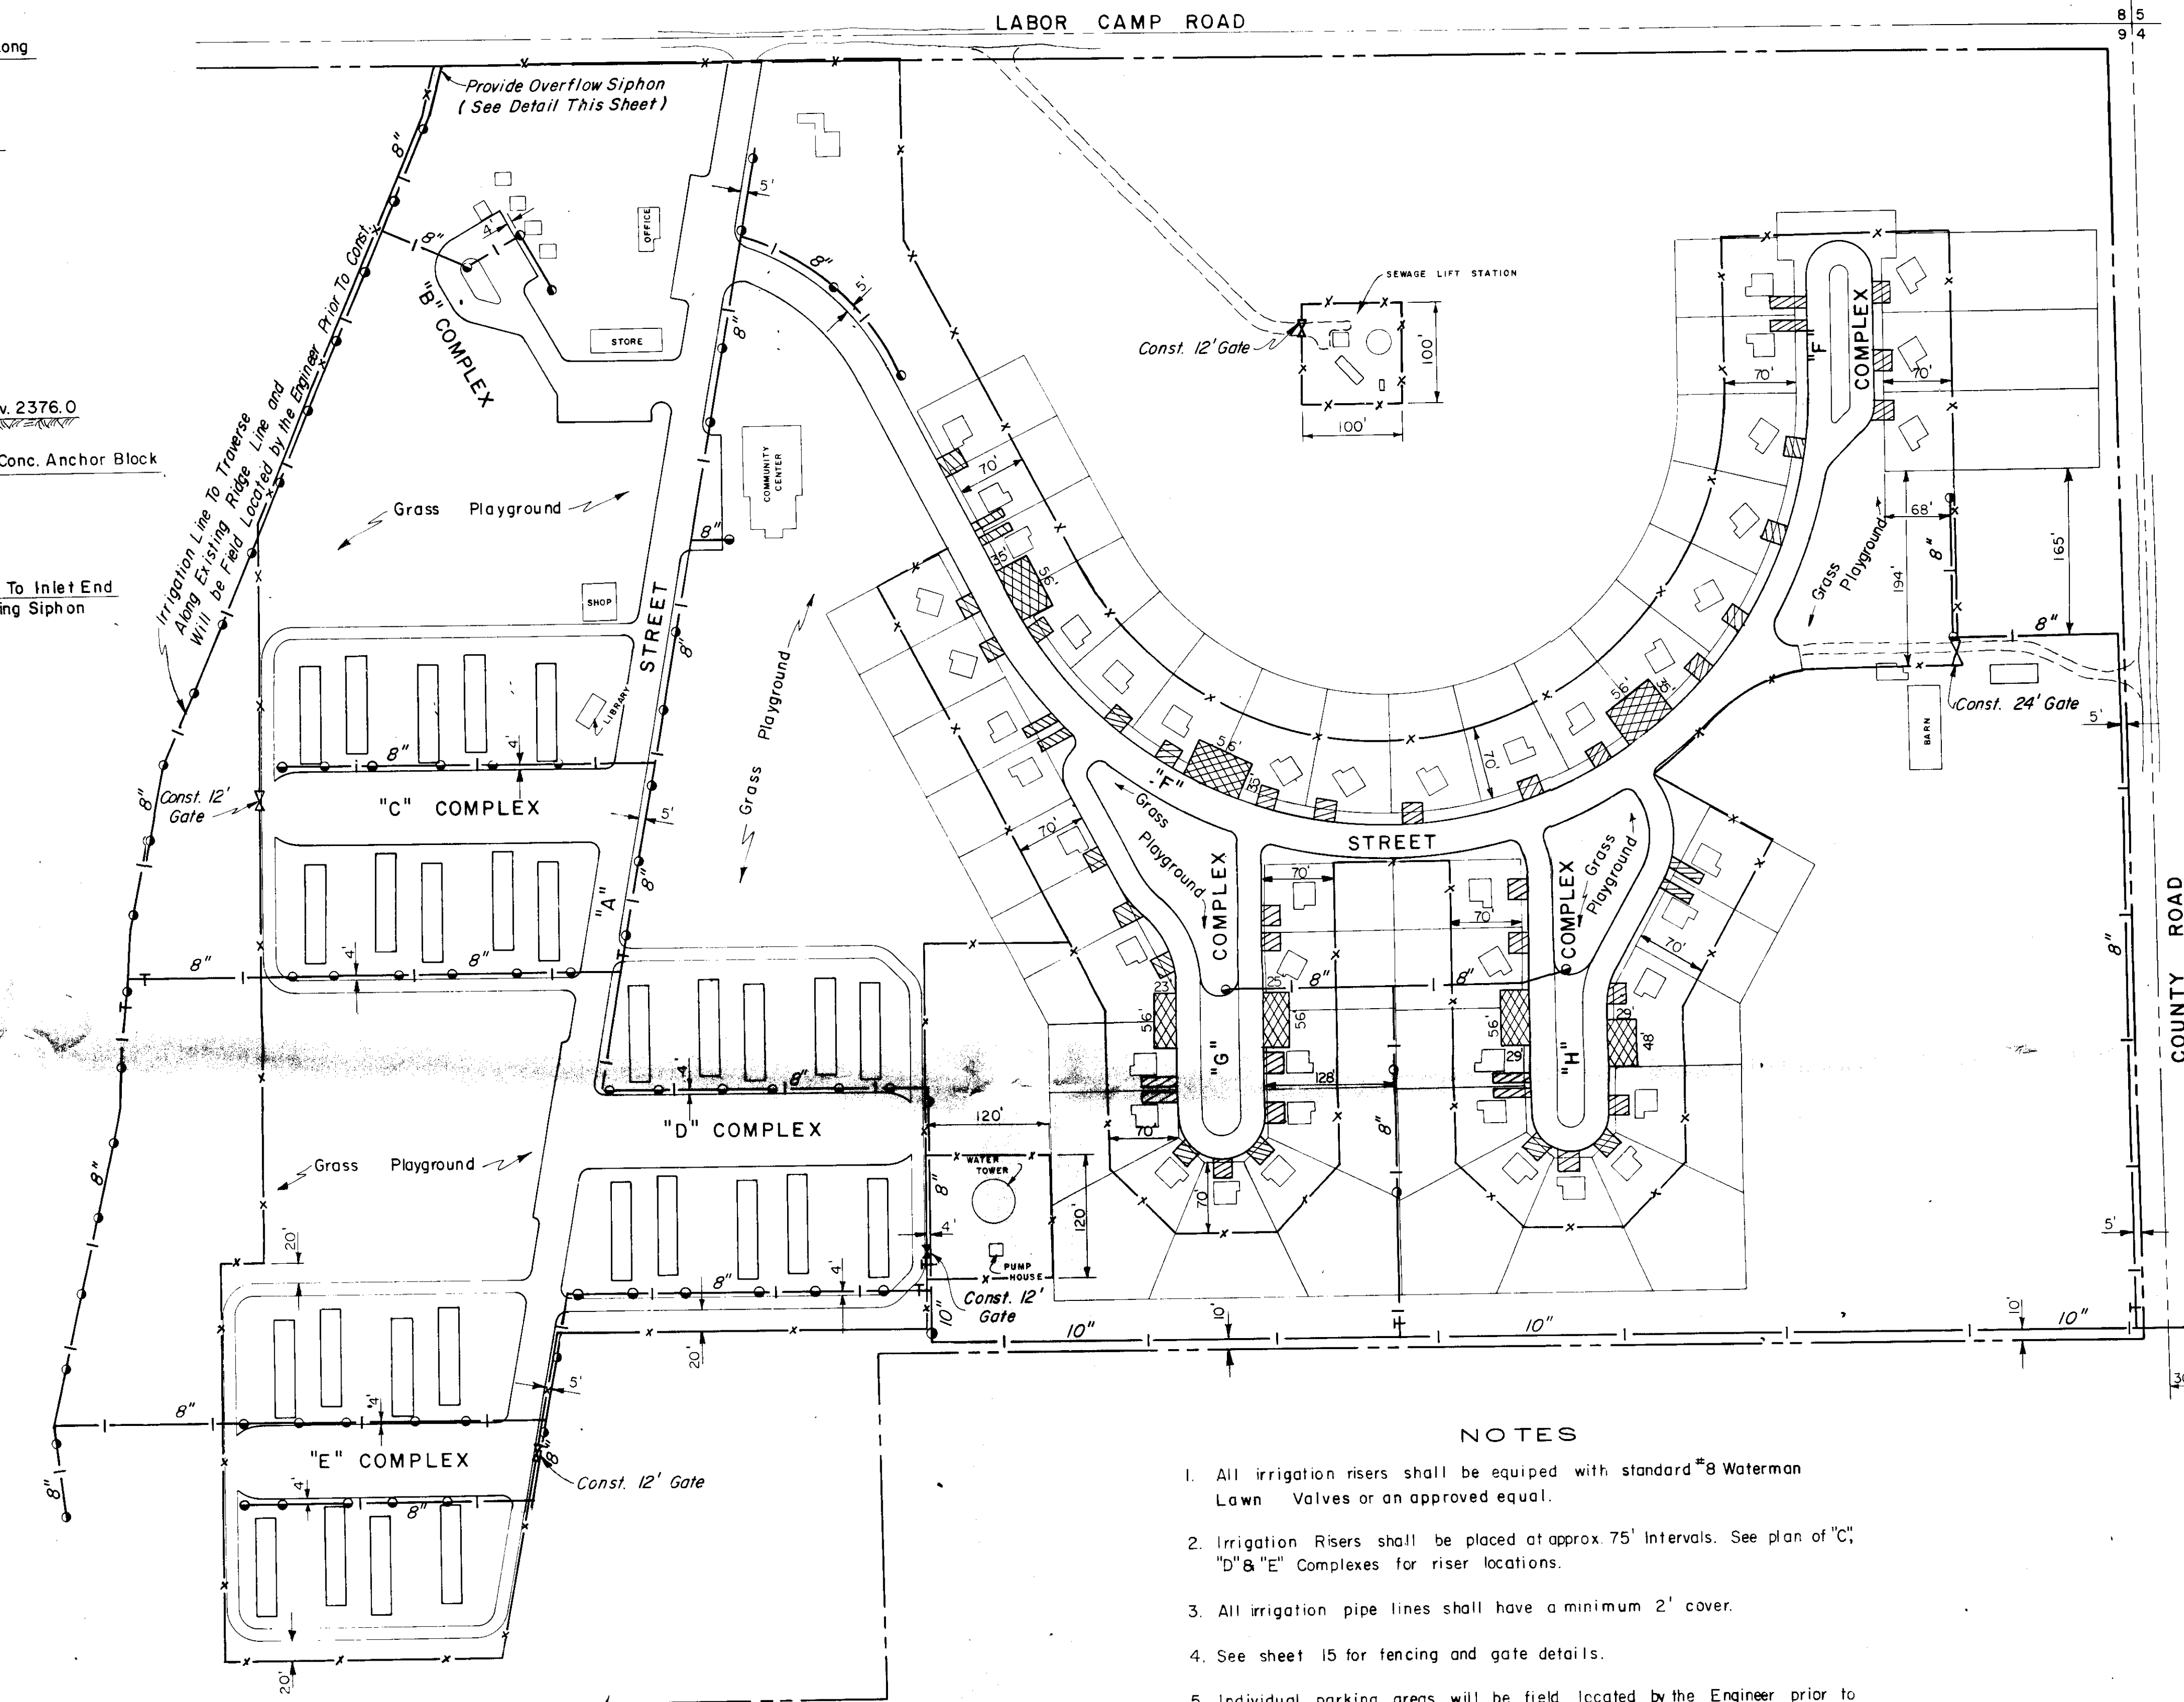

NOTES

1. All irrigation risers shall be equipped with standard #8 Waterman Lawn Valves or an approved equal.
2. Irrigation Risers shall be placed at approx. 75' intervals. See plan of "C", "D" & "E" Complexes for riser locations.
3. All irrigation pipe lines shall have a minimum 2' cover.
4. See sheet 15 for fencing and gate details.
5. Individual parking areas will be field located by the Engineer prior to construction. Size and number required will remain as shown hereon.
6. Supplemental parking areas will be constructed where existing garages are now located.
7. See Sheet 14 for Typical Section of individual parking areas.
8. See Sheet 16 for Lagoon fencing.
9. Where existing fences conflict with new fence construction the exist. fence shall be removed. Existing barbed wire may be salvaged and reused upon approval of the Engineer.
10. In-Line Gate Valves shall be 8" Pohl Line Gate Valves or an approved equal.

FARM LABOR CAMP
CALDWELL HOUSING AUTHORITY


IRRIGATION, FENCING AND
INDIVIDUAL PARKING LAYOUTS

JUB


J-U-B ENGINEERS, INC.
Engineers Planners
Nampa Idaho

DES. *[Signature]* DR. *[Signature]* CK. *[Signature]* SHEET 13 OF 20
DATE SEPT., 1969 DWG. NO. 690901-13


SCALE 1" = 100'

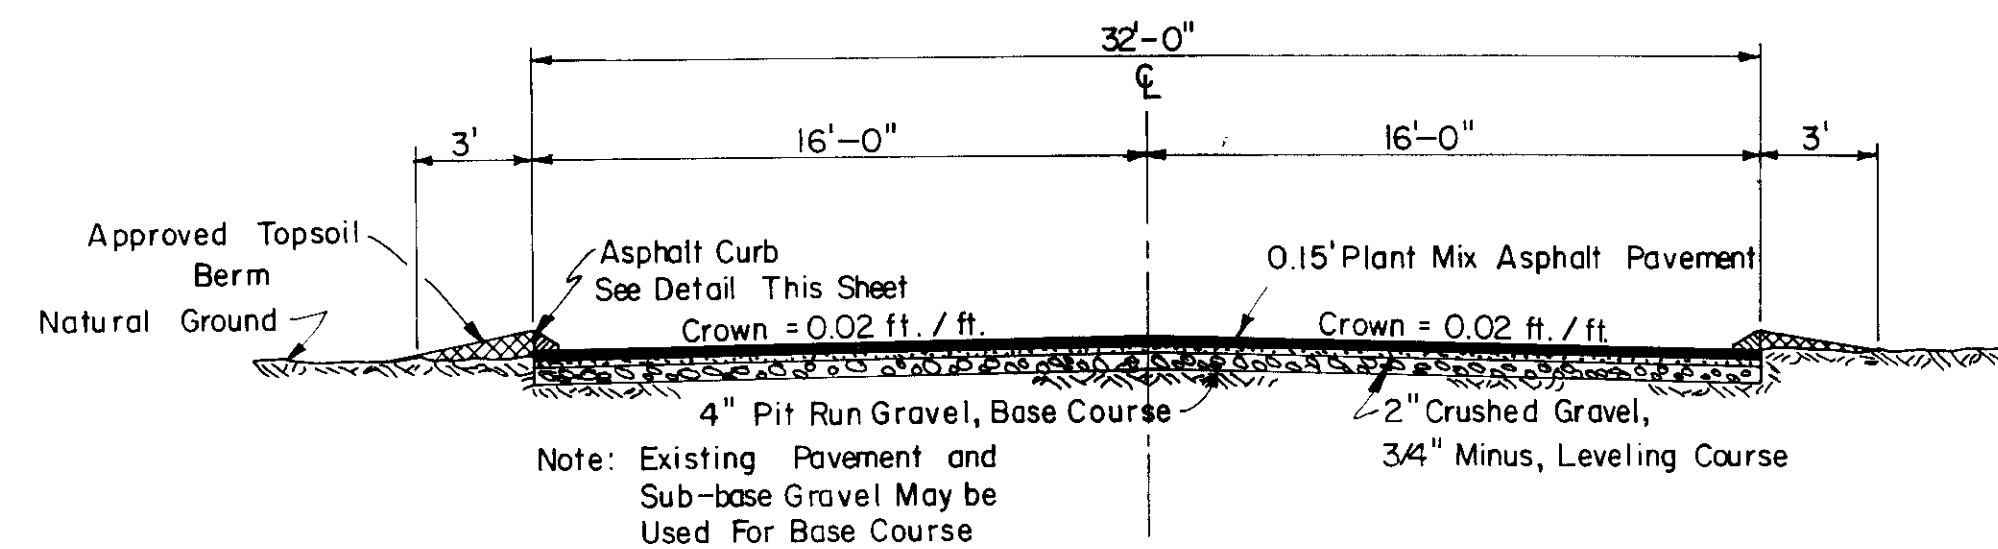


TYPICAL SECTION
"A" AND "F" STREETS
SCALE: 1"=5'

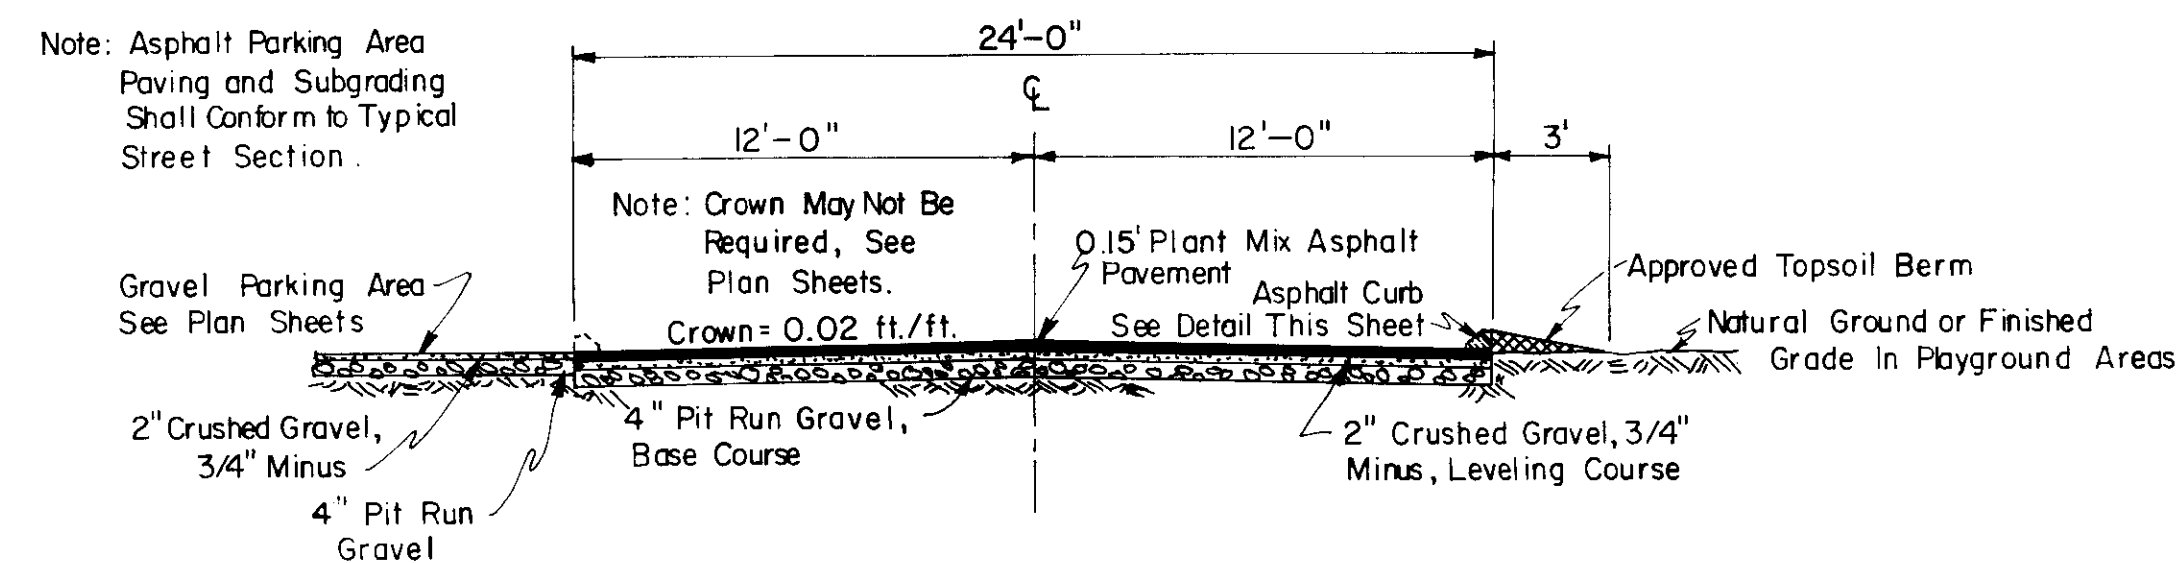


TYPICAL SECTION
"B", "F", "G" AND "H" COMPLEX
SCALE: 1"=5'

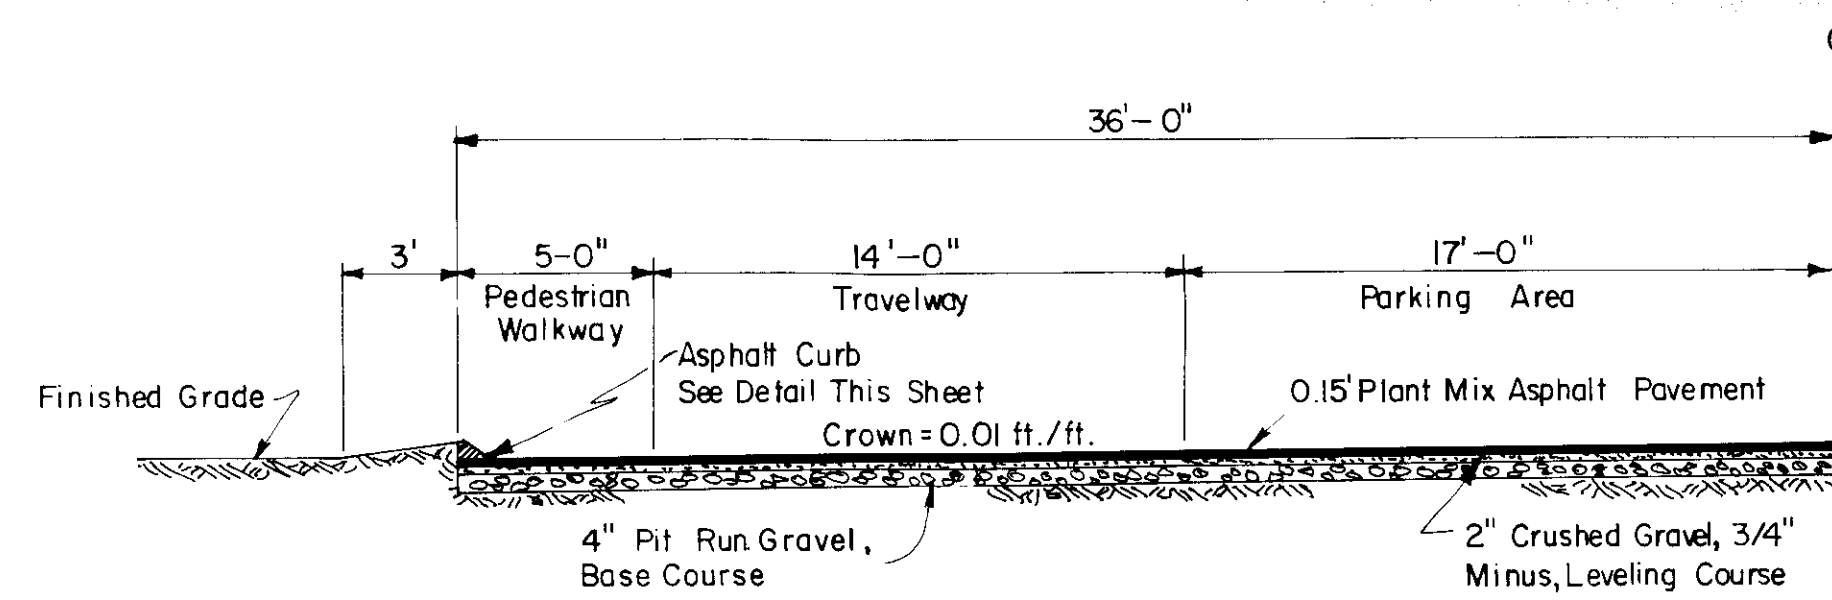


TYPICAL HALF SECTION
"C", "D" AND "E" COMPLEX
SCALE: 1"=5'

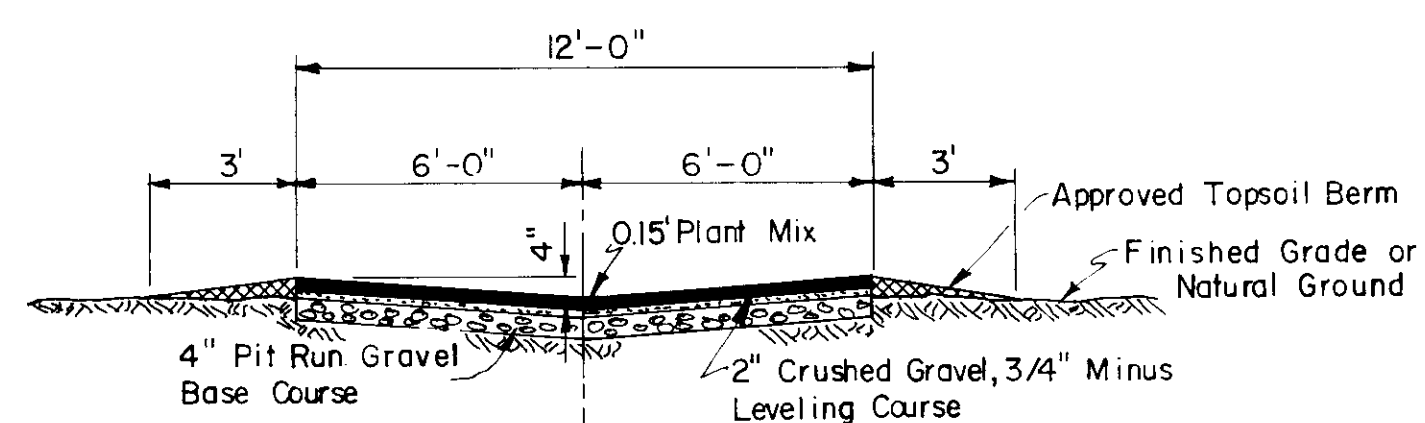


TYPICAL SECTION
ASPHALT ALLEYWAY
SCALE: 1"=4'

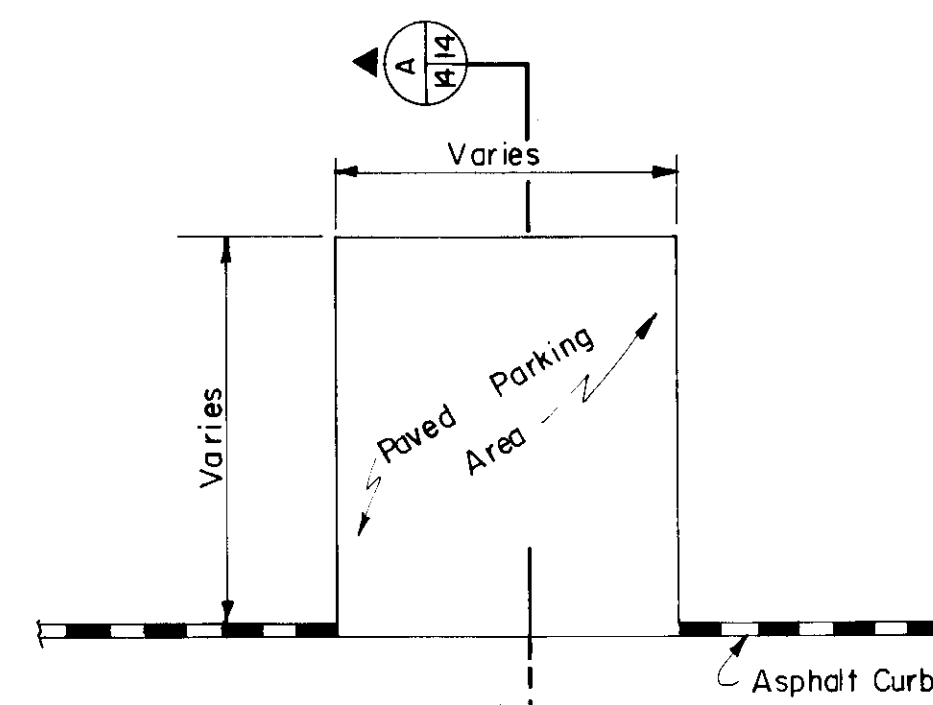


PLAN VIEW
SCALE: 1"=10'

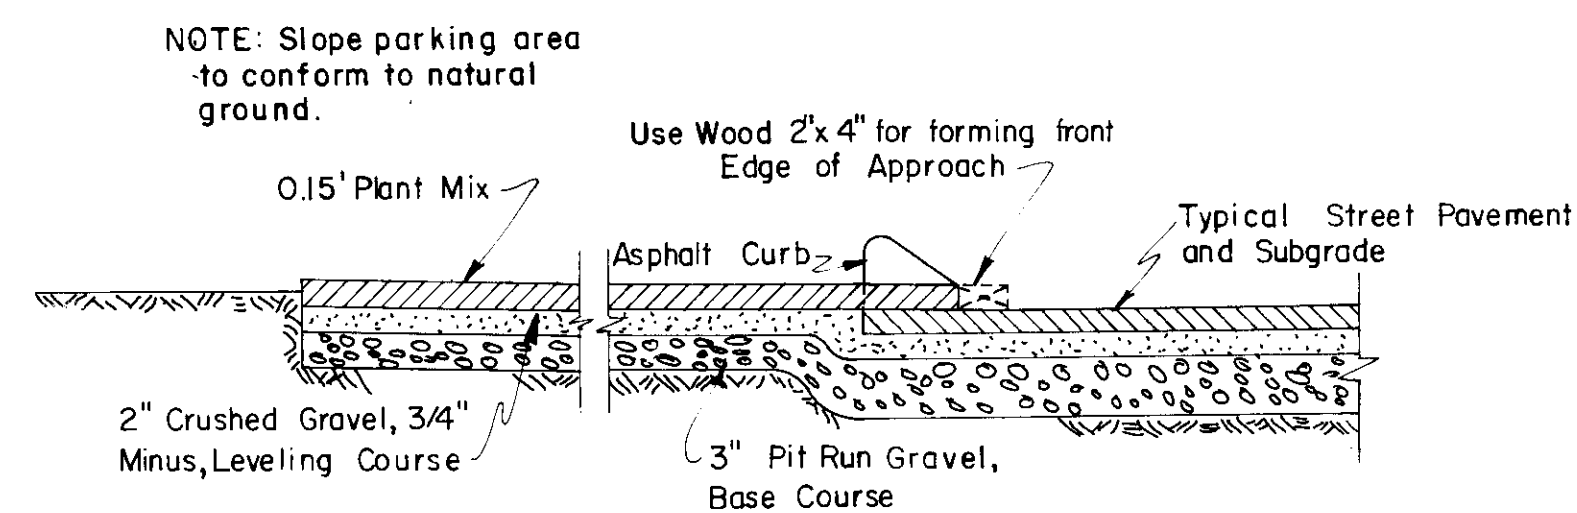


SECTION
SCALE: 3/4"=1'-0"
INDIVIDUAL PARKING AREA

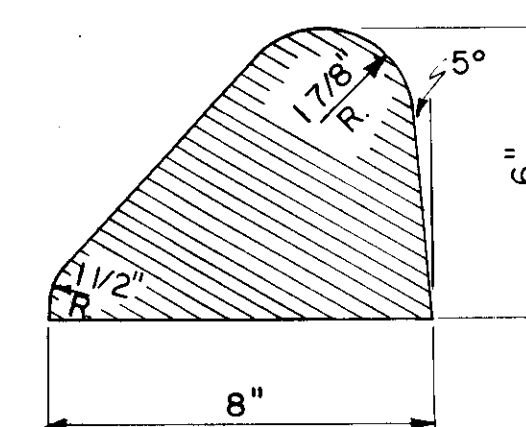

TYPICAL SECTION
ASPHALT CURB
SCALE: 3"=1'-0"

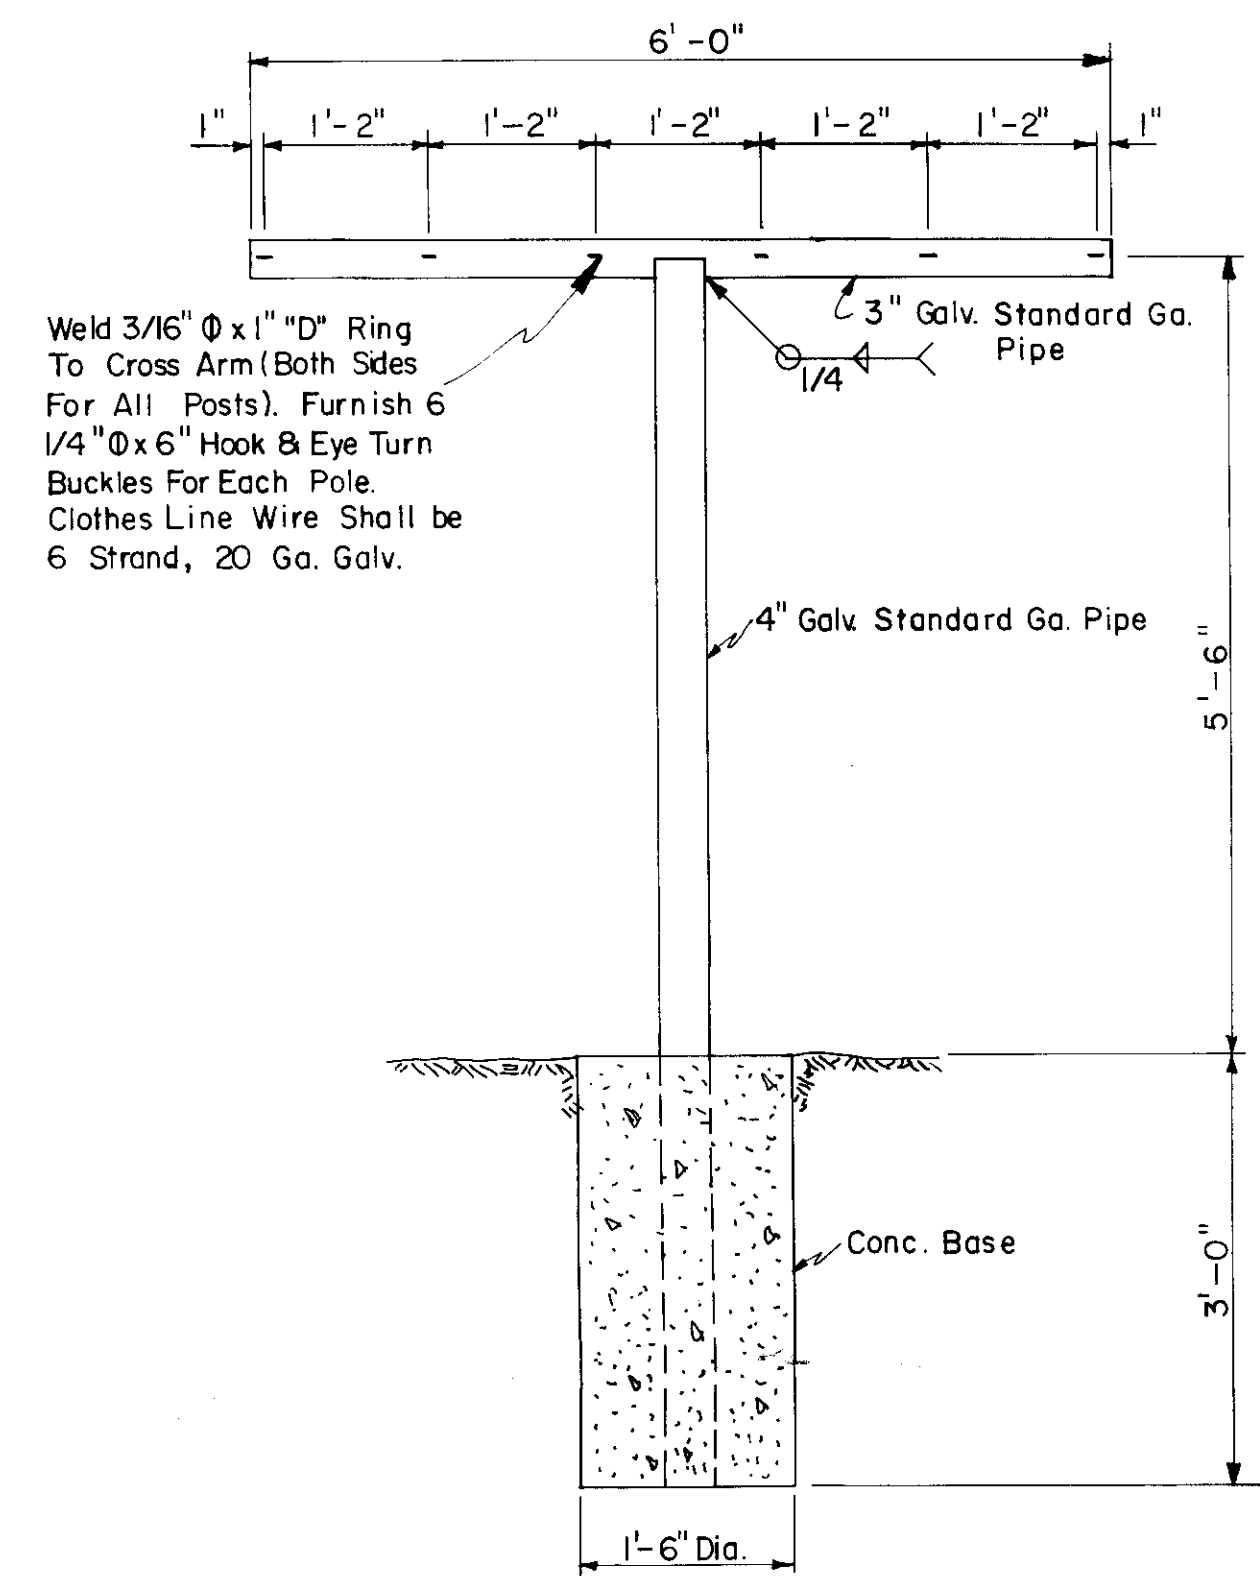


CLOTHES LINE POLE DETAIL
SCALE: 3/4"=1'-0"

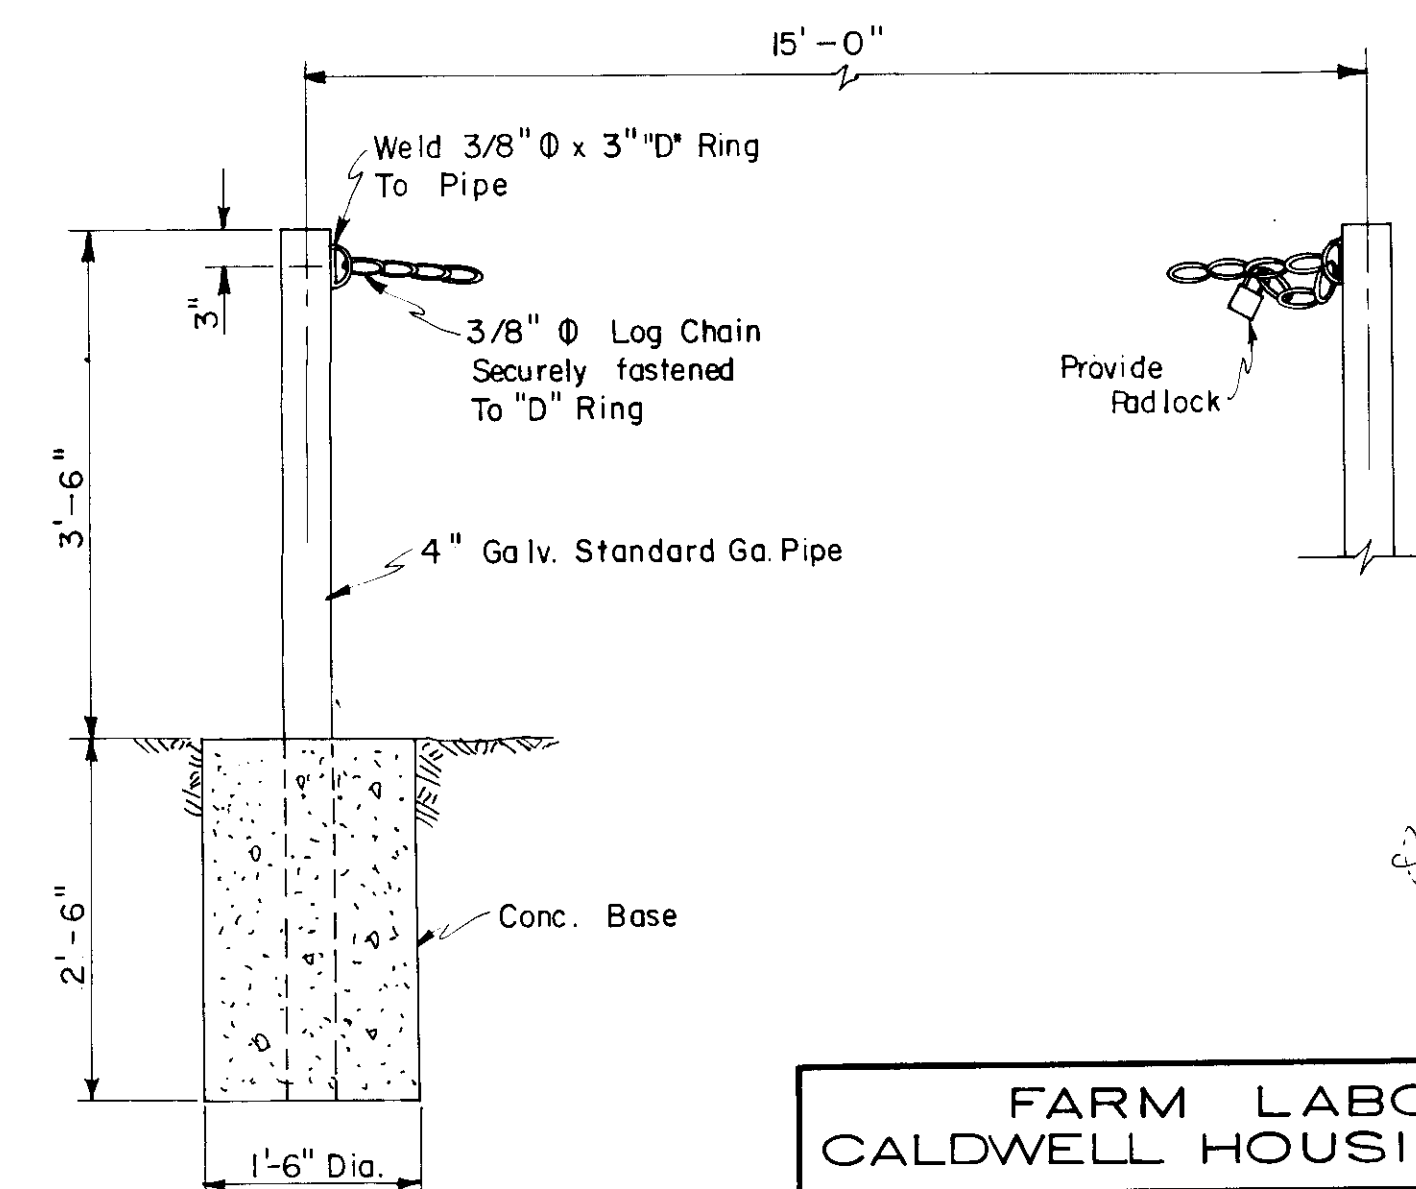


CHAIN GATE
ANCHOR POST DETAIL
SCALE: 3/4"=1'-0"

FARM LABOR CAMP CALDWELL HOUSING AUTHORITY	
TYPICAL STREET SECTIONS AND GENERAL DETAILS	
	J-U-B ENGINEERS, INC. Engineers Planners Nampa Idaho
	DES. <i>DR</i> DR. <i>DR</i> CK. <i>DR</i> SHEET 14 OF 20
SCALE AS SHOWN	DATE SEPT. 1969 DWG. NO. 690901-14

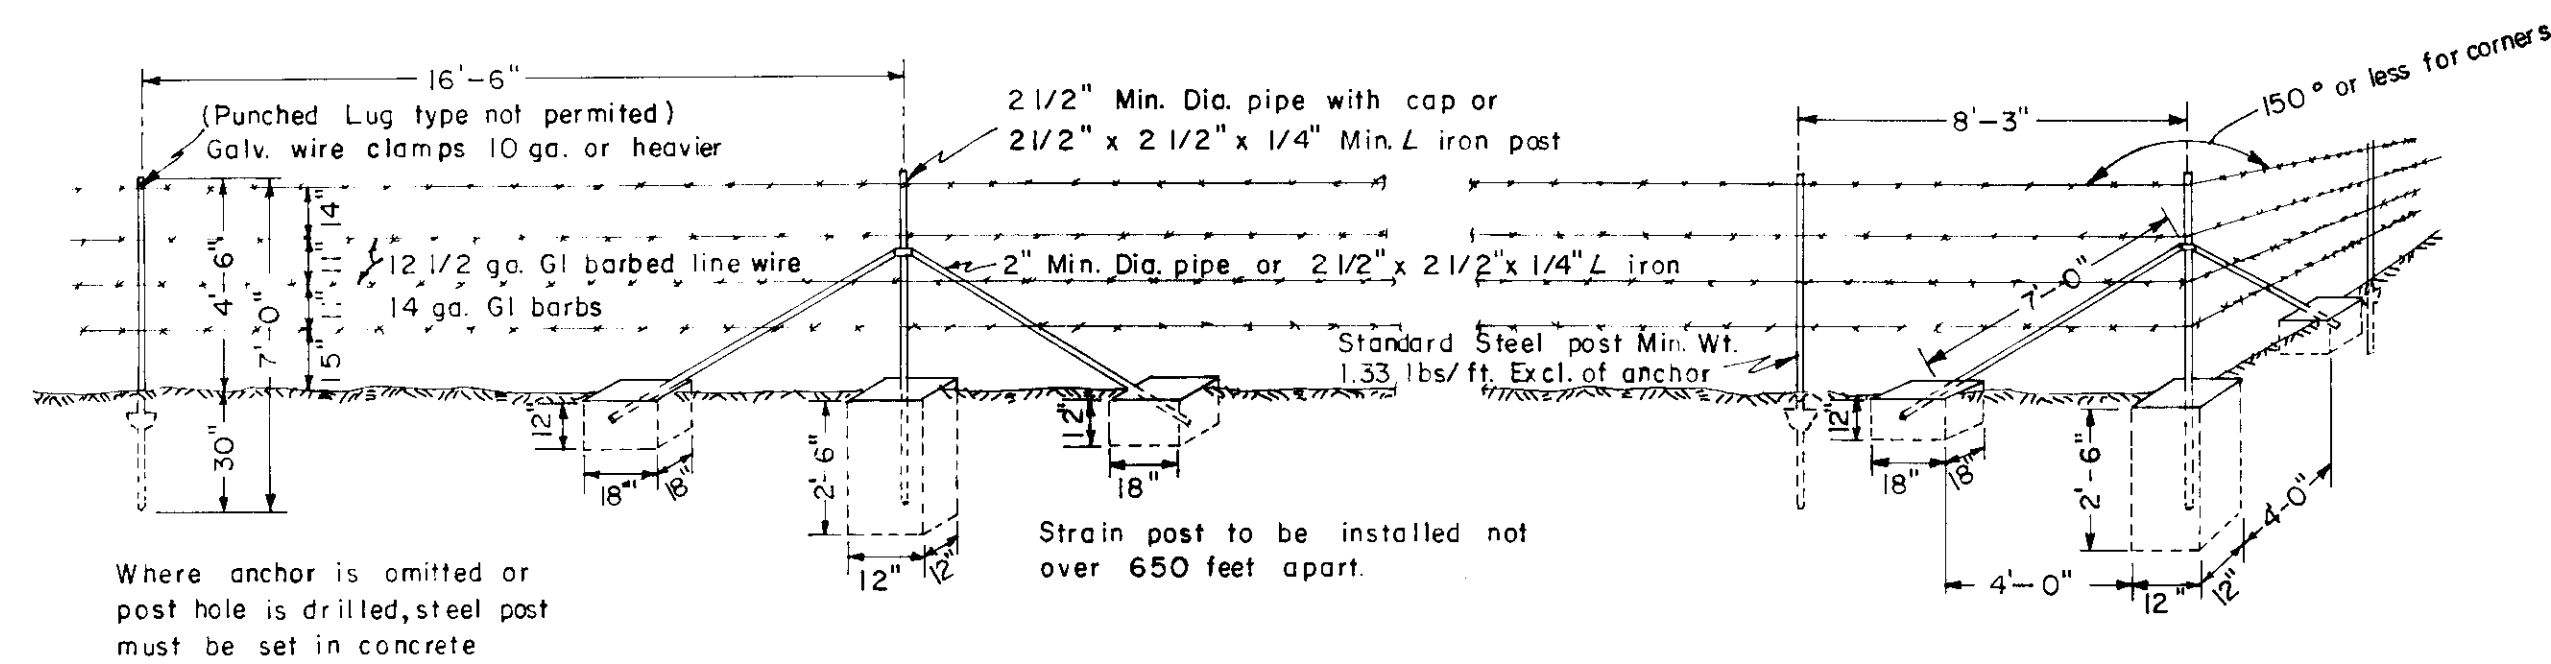


FENCE DETAILS

SCALE: 1/4" = 1'-0"

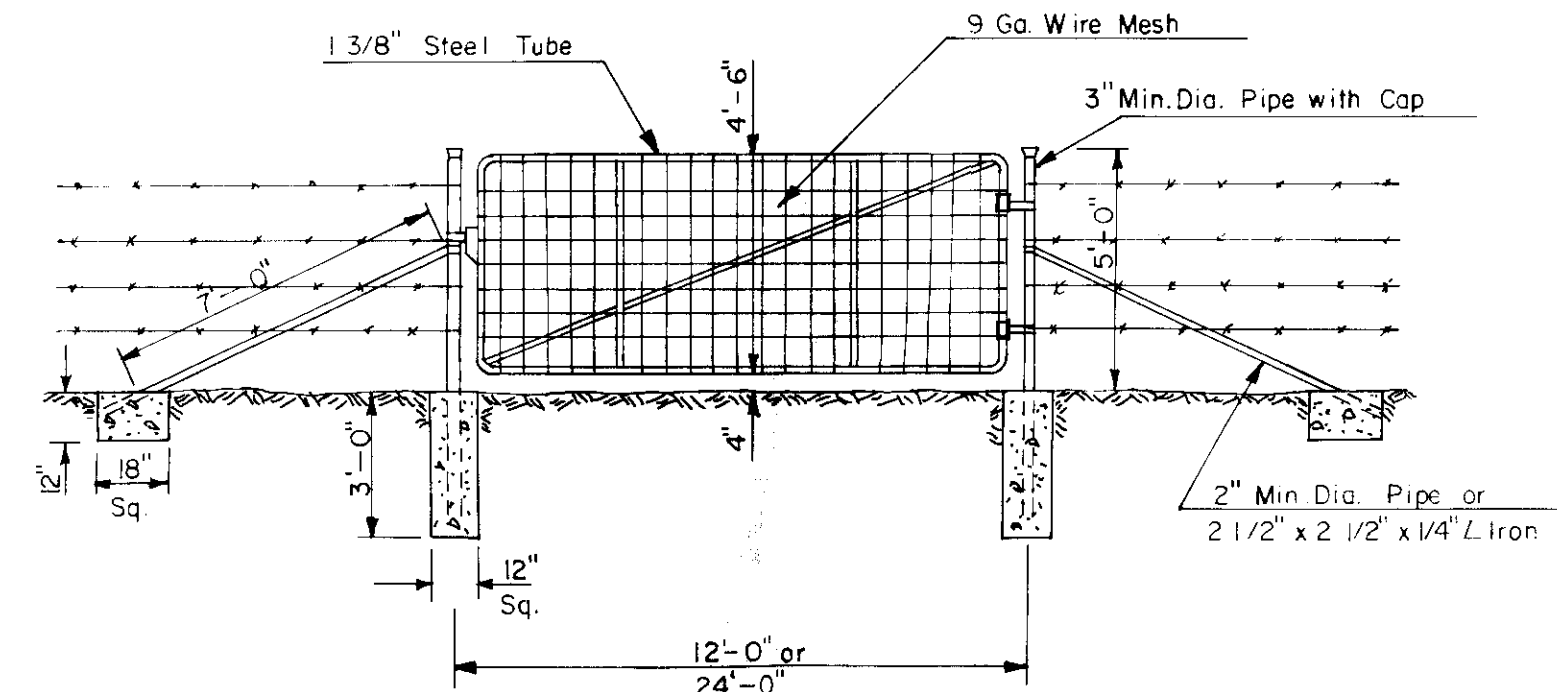


GATE DETAIL

SCALE: N.T.S.

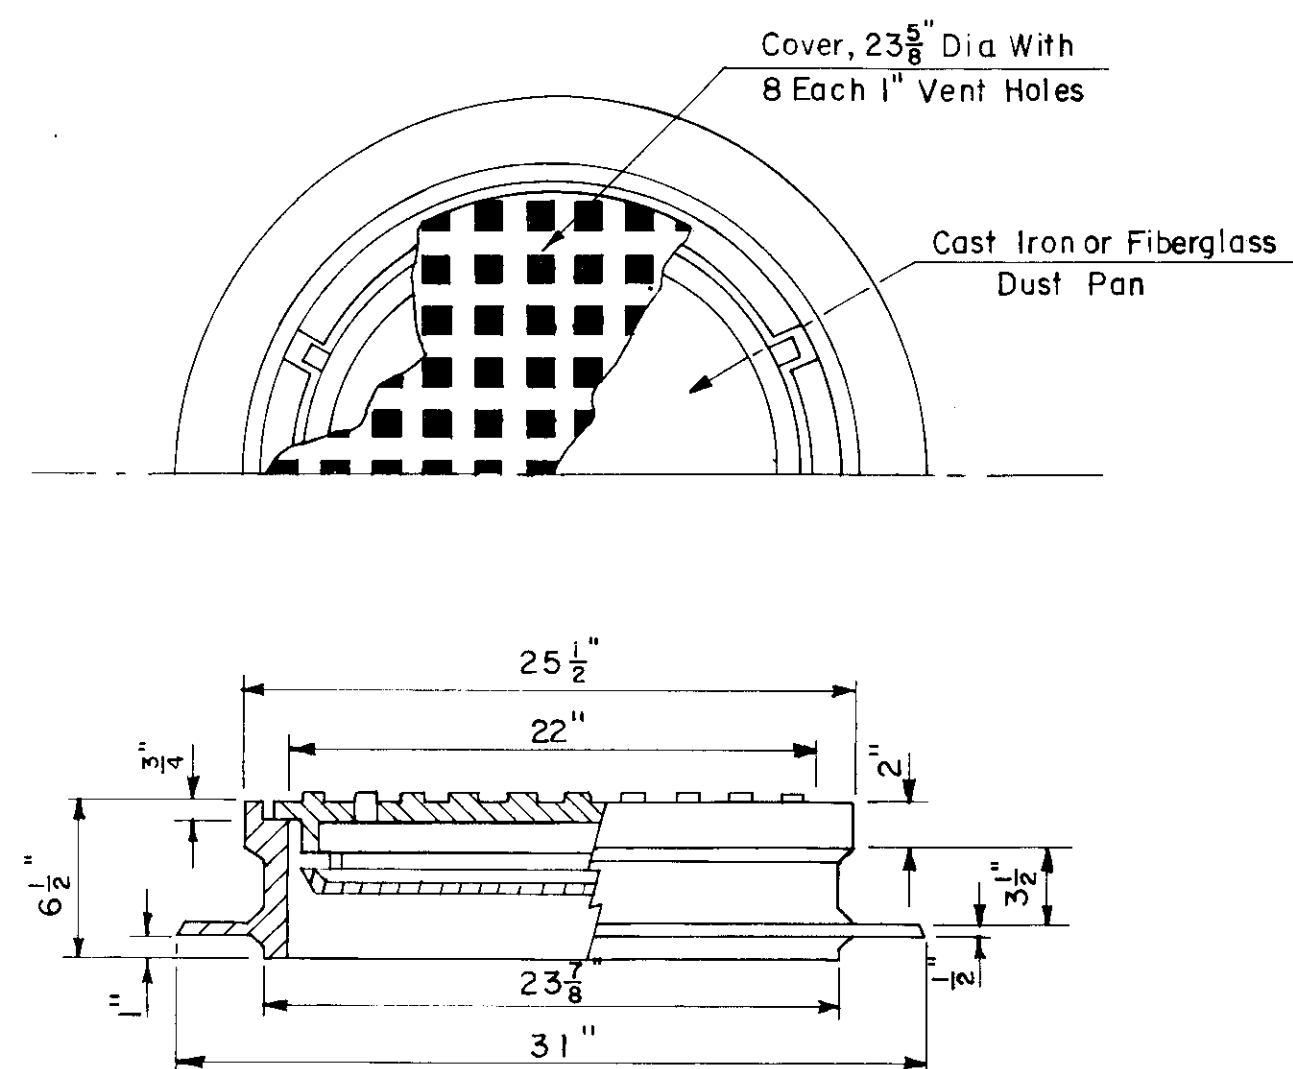


24" CAST IRON MANHOLE RING, COVER & DUST PAN

SCALE: 1 1/2" = 1'-0"

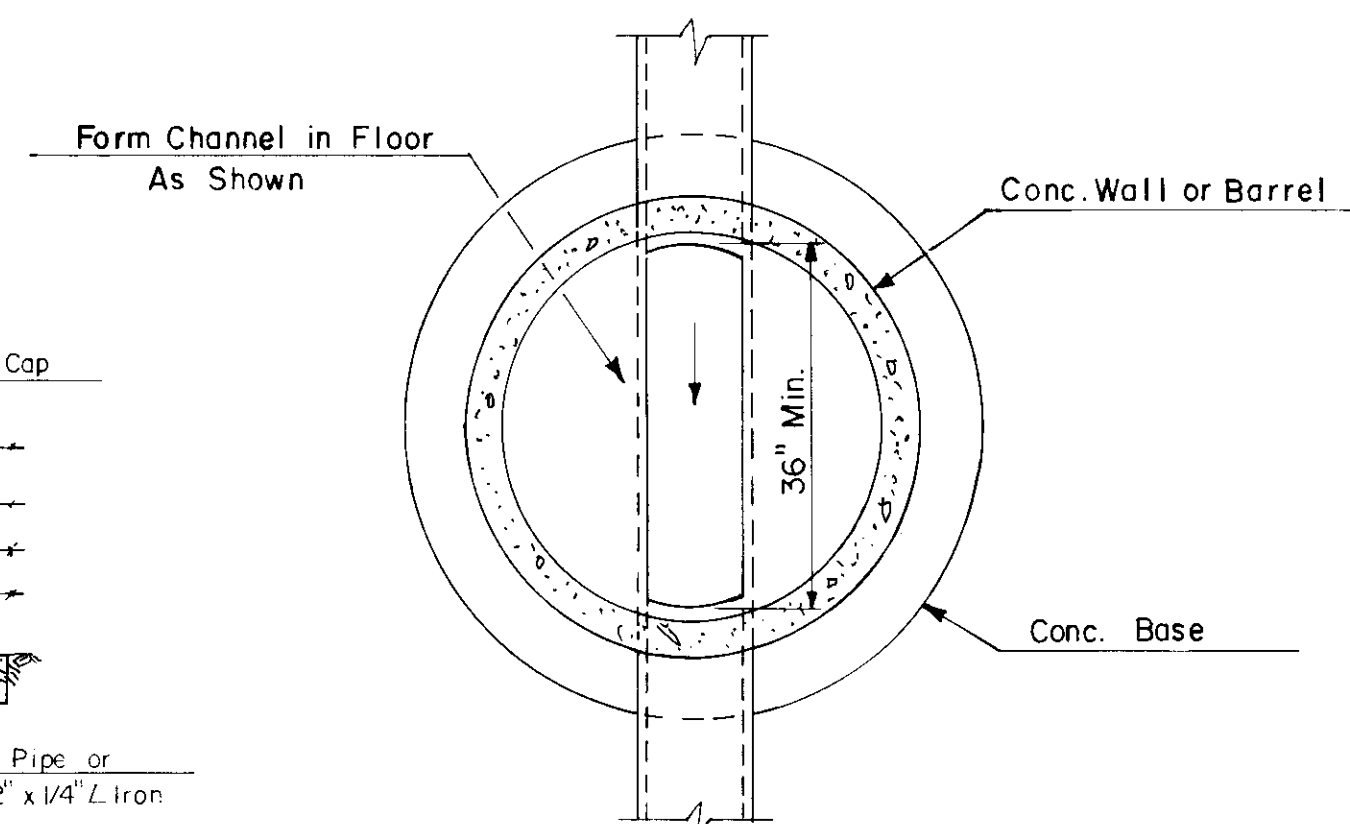



SECTION

A
15/15

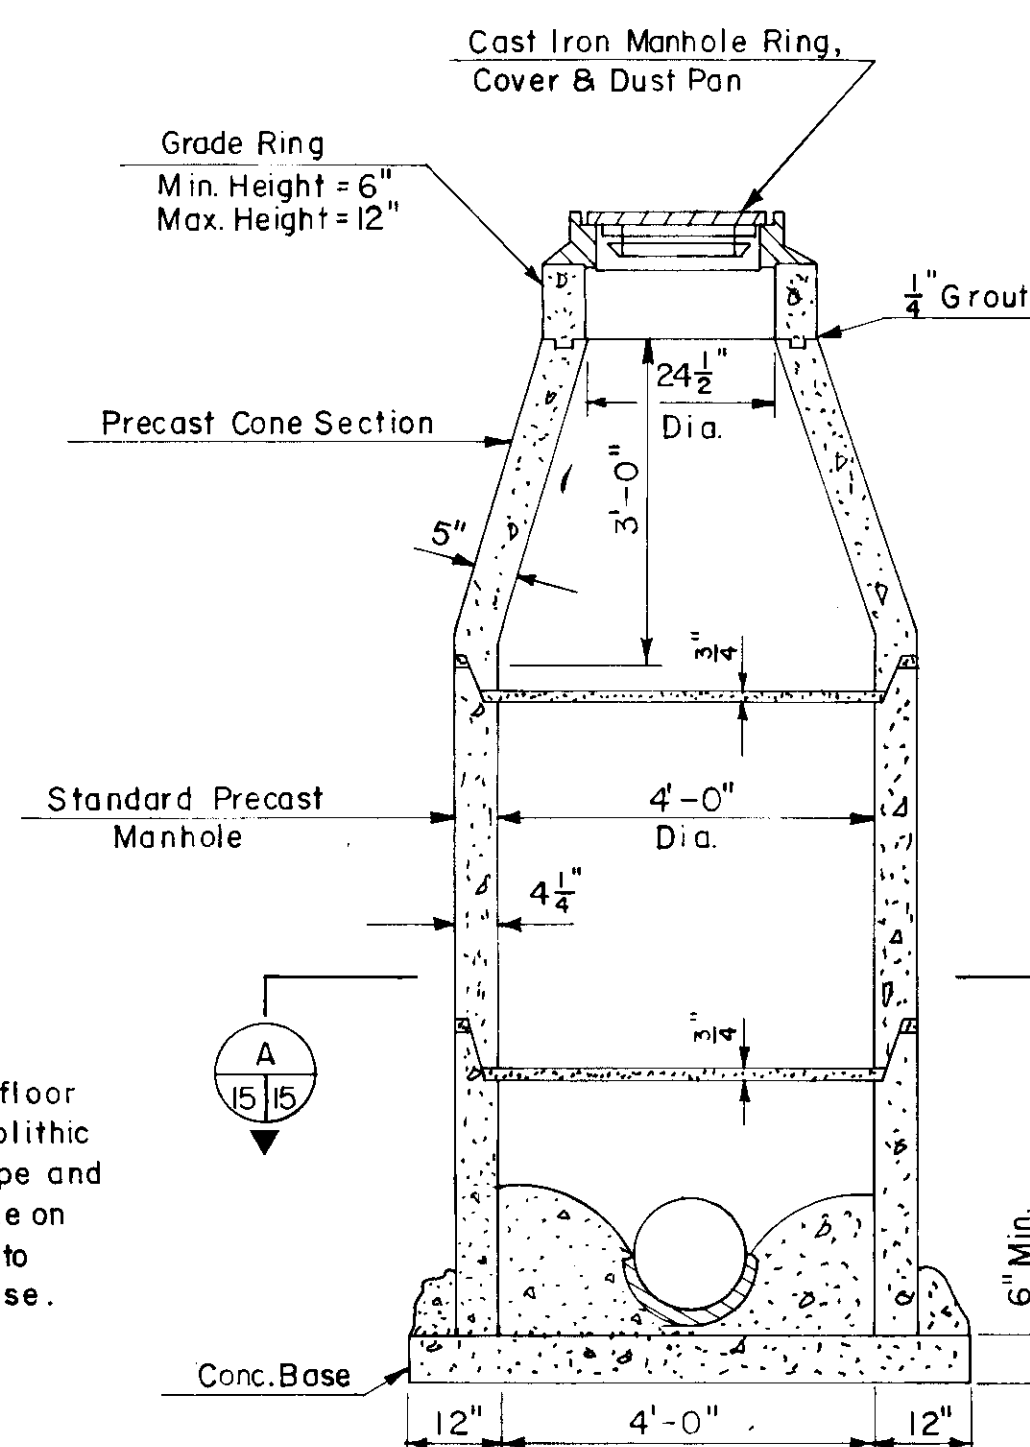

PRECAST REINFORCED CONCRETE MANHOLE

SCALE: 1/2" = 1'-0"

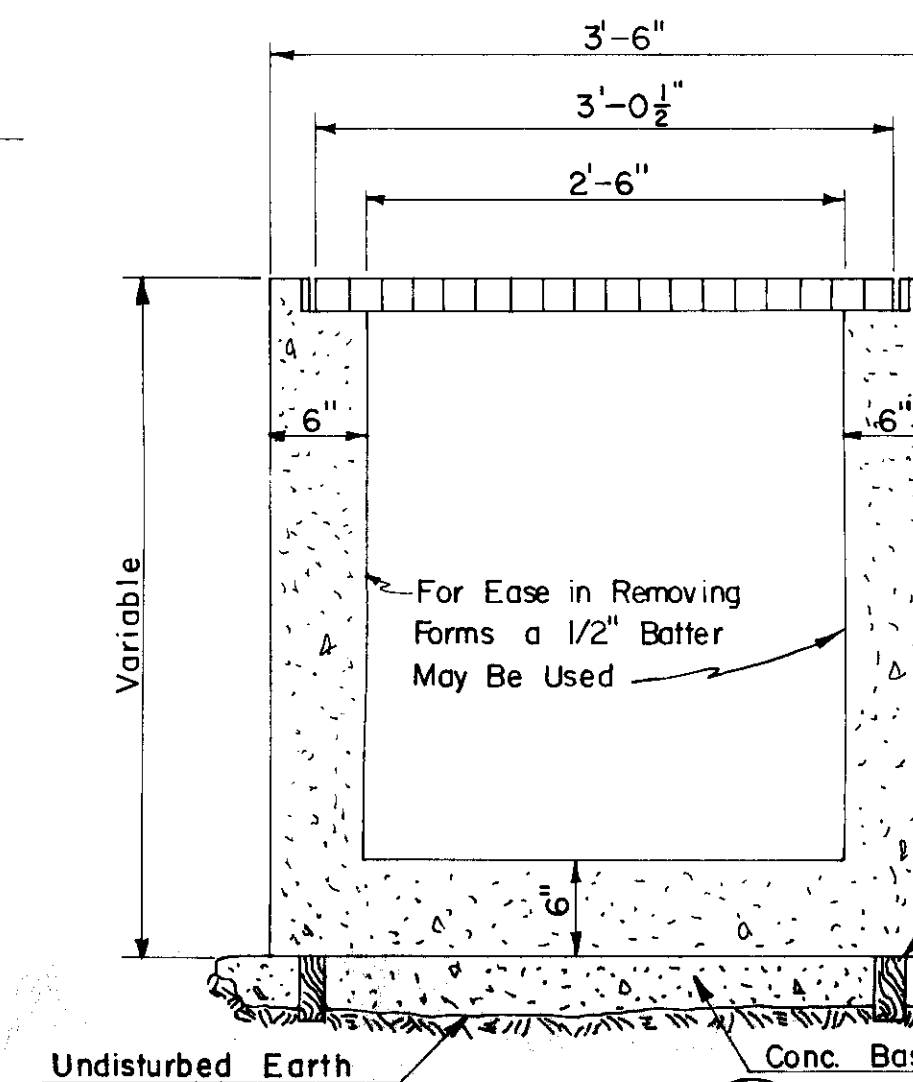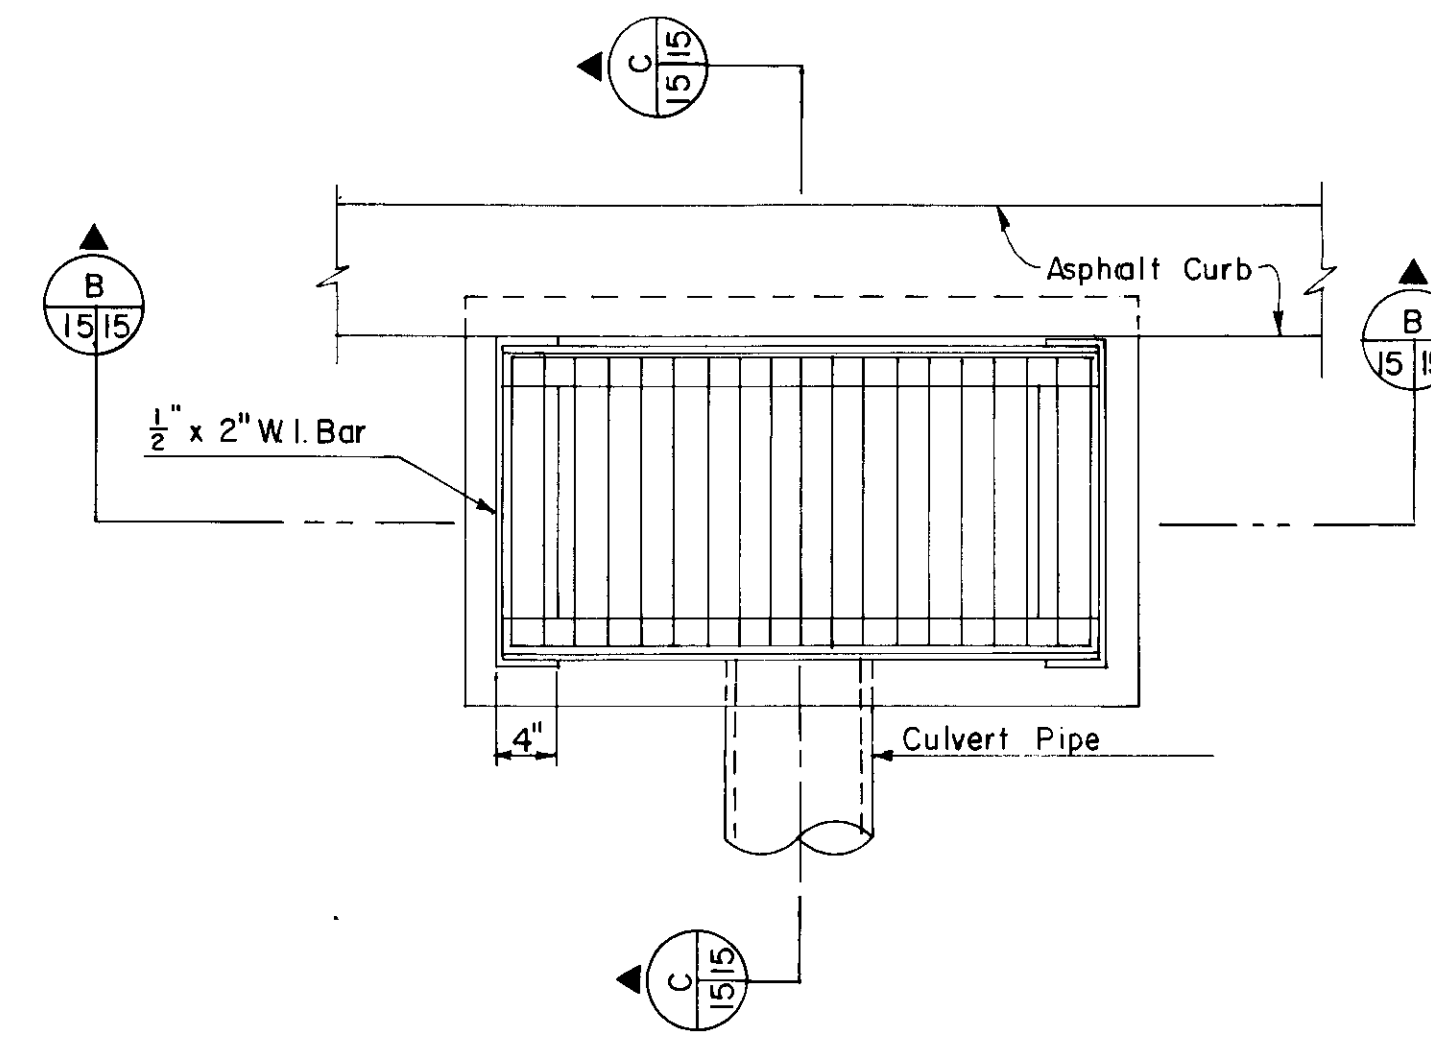


SECTION

B
15/15


CONCRETE CATCH BASIN DETAILS

SCALE: 1" = 1'-0"

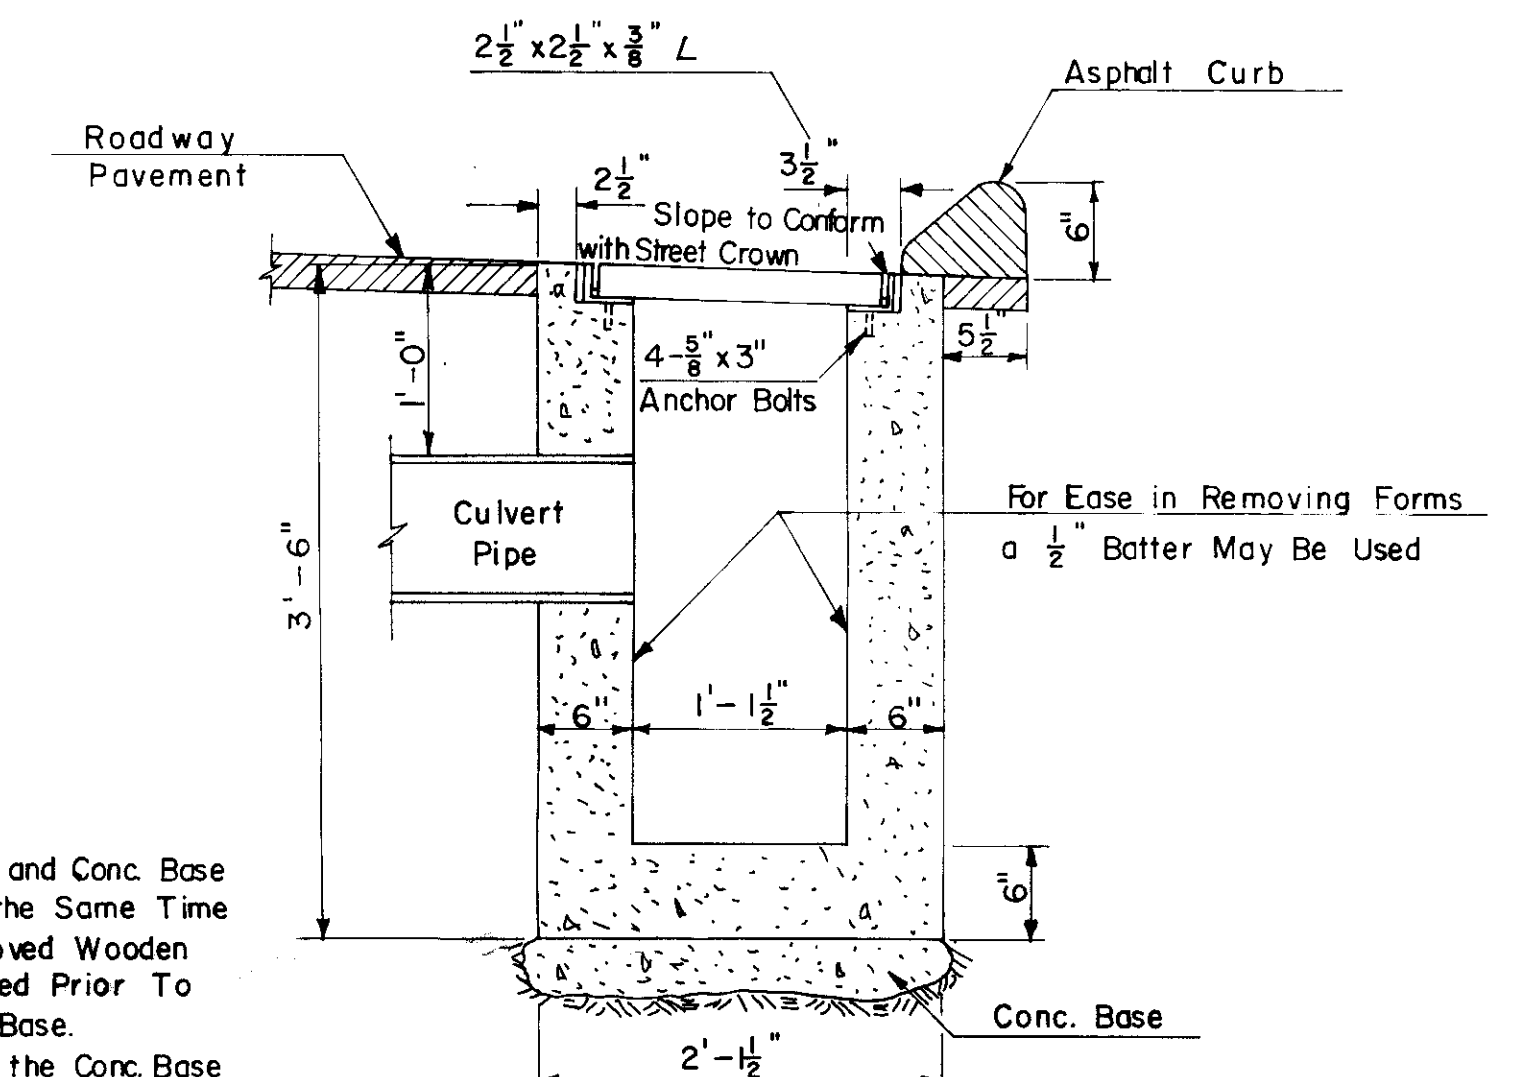

SECTION

C
15/15

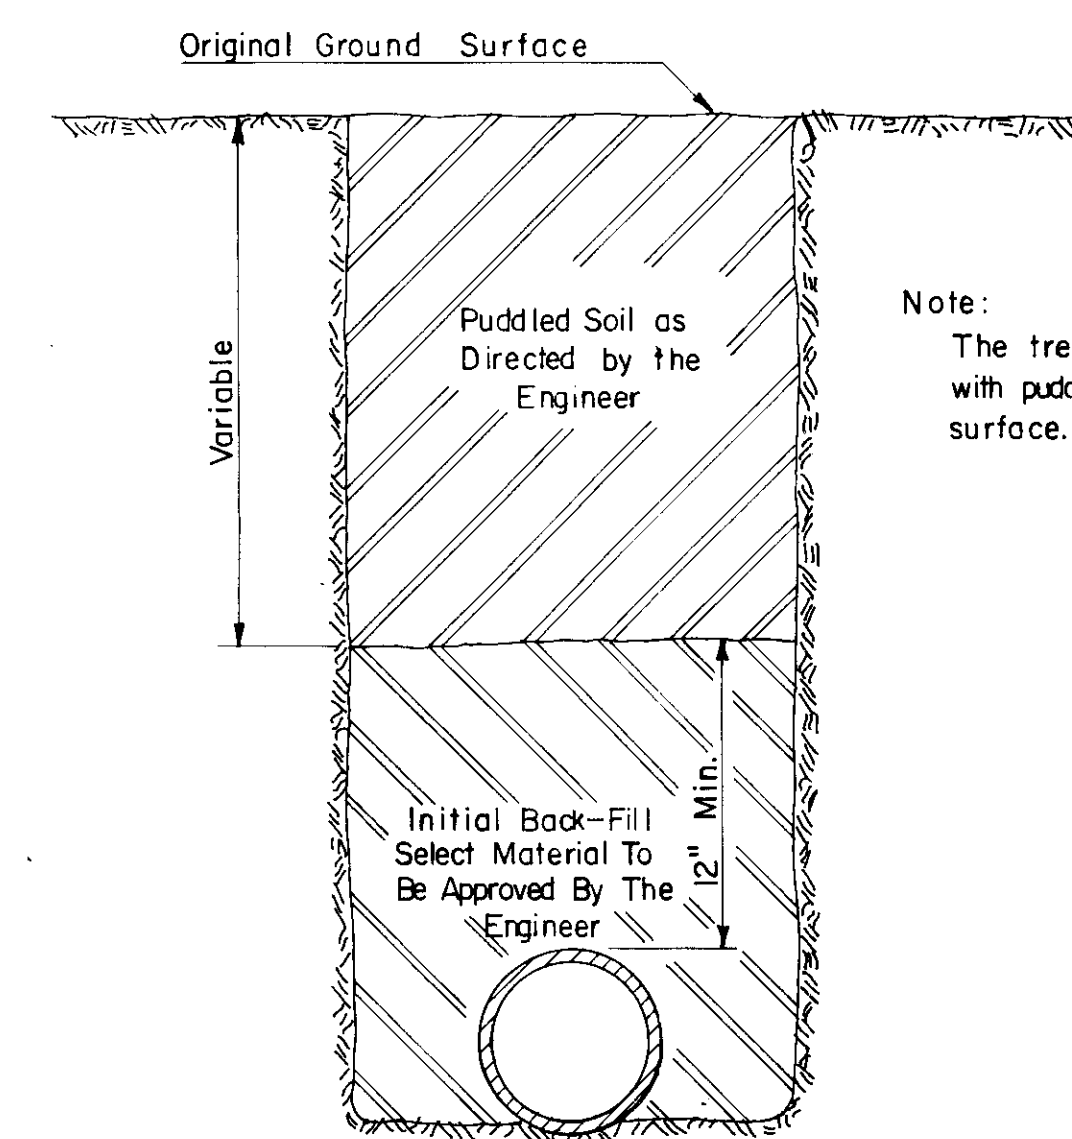

TRENCH BACKFILL

No Scale

Note:
The trench shall be backfilled
with puddled soil to original
surface.

FARM LABOR CAMP
CALDWELL HOUSING AUTHORITY

FENCING, CATCH BASIN, MANHOLE
AND TRENCH BACKFILL DETAILS

JUB


J-U-B ENGINEERS, INC.
Engineers Planners
Nampa Idaho

DES. 11/1 DR. 2/28 CH. 11/1 SHEET 15 OF 20

SCALE AS SHOWN


DATE SEPT. 1969 DWG. NO. 690901-15

Elev. Point	Transfer Str. No. 1	Transfer Str. No. 3	Outlet Structure
A	72.75	71.75	71.25
B	70.67	69.67	69.17
C	68.17	67.17	66.67

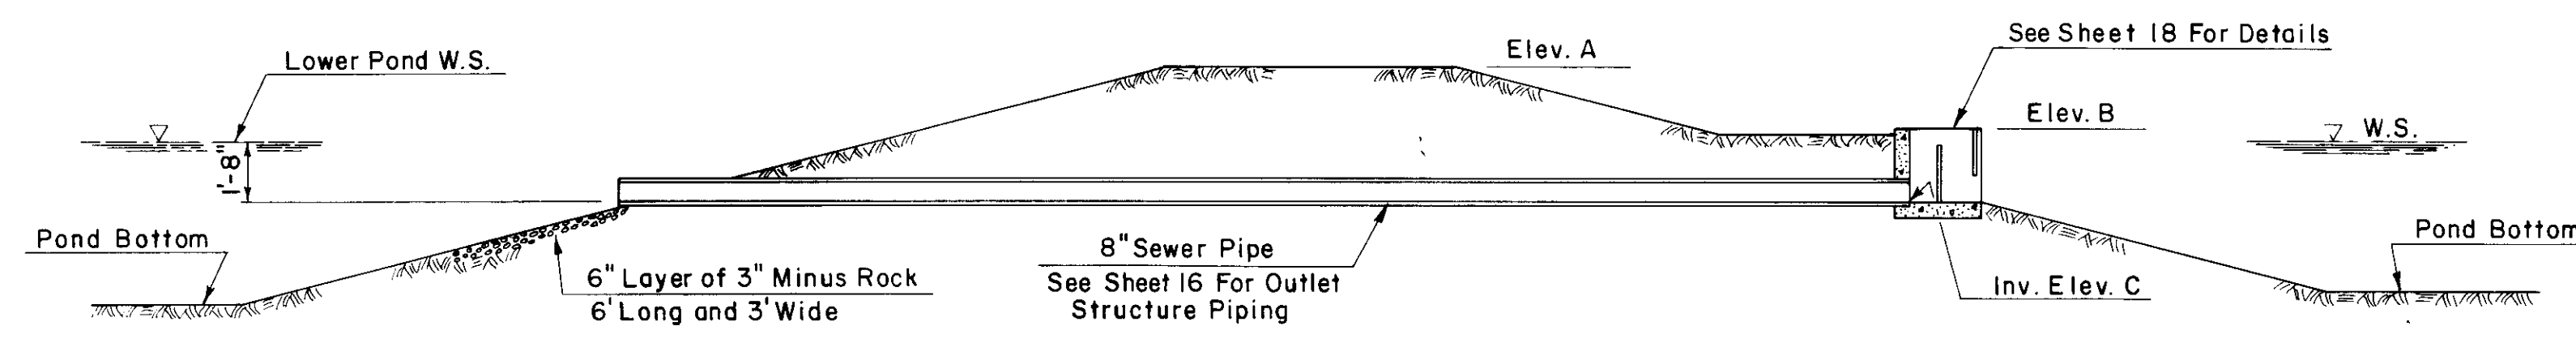


TRANSFER STRUCTURES NO. 183 AND OUTLET STRUCTURE

SCALE: $\frac{3}{16}'' = 1'-0''$

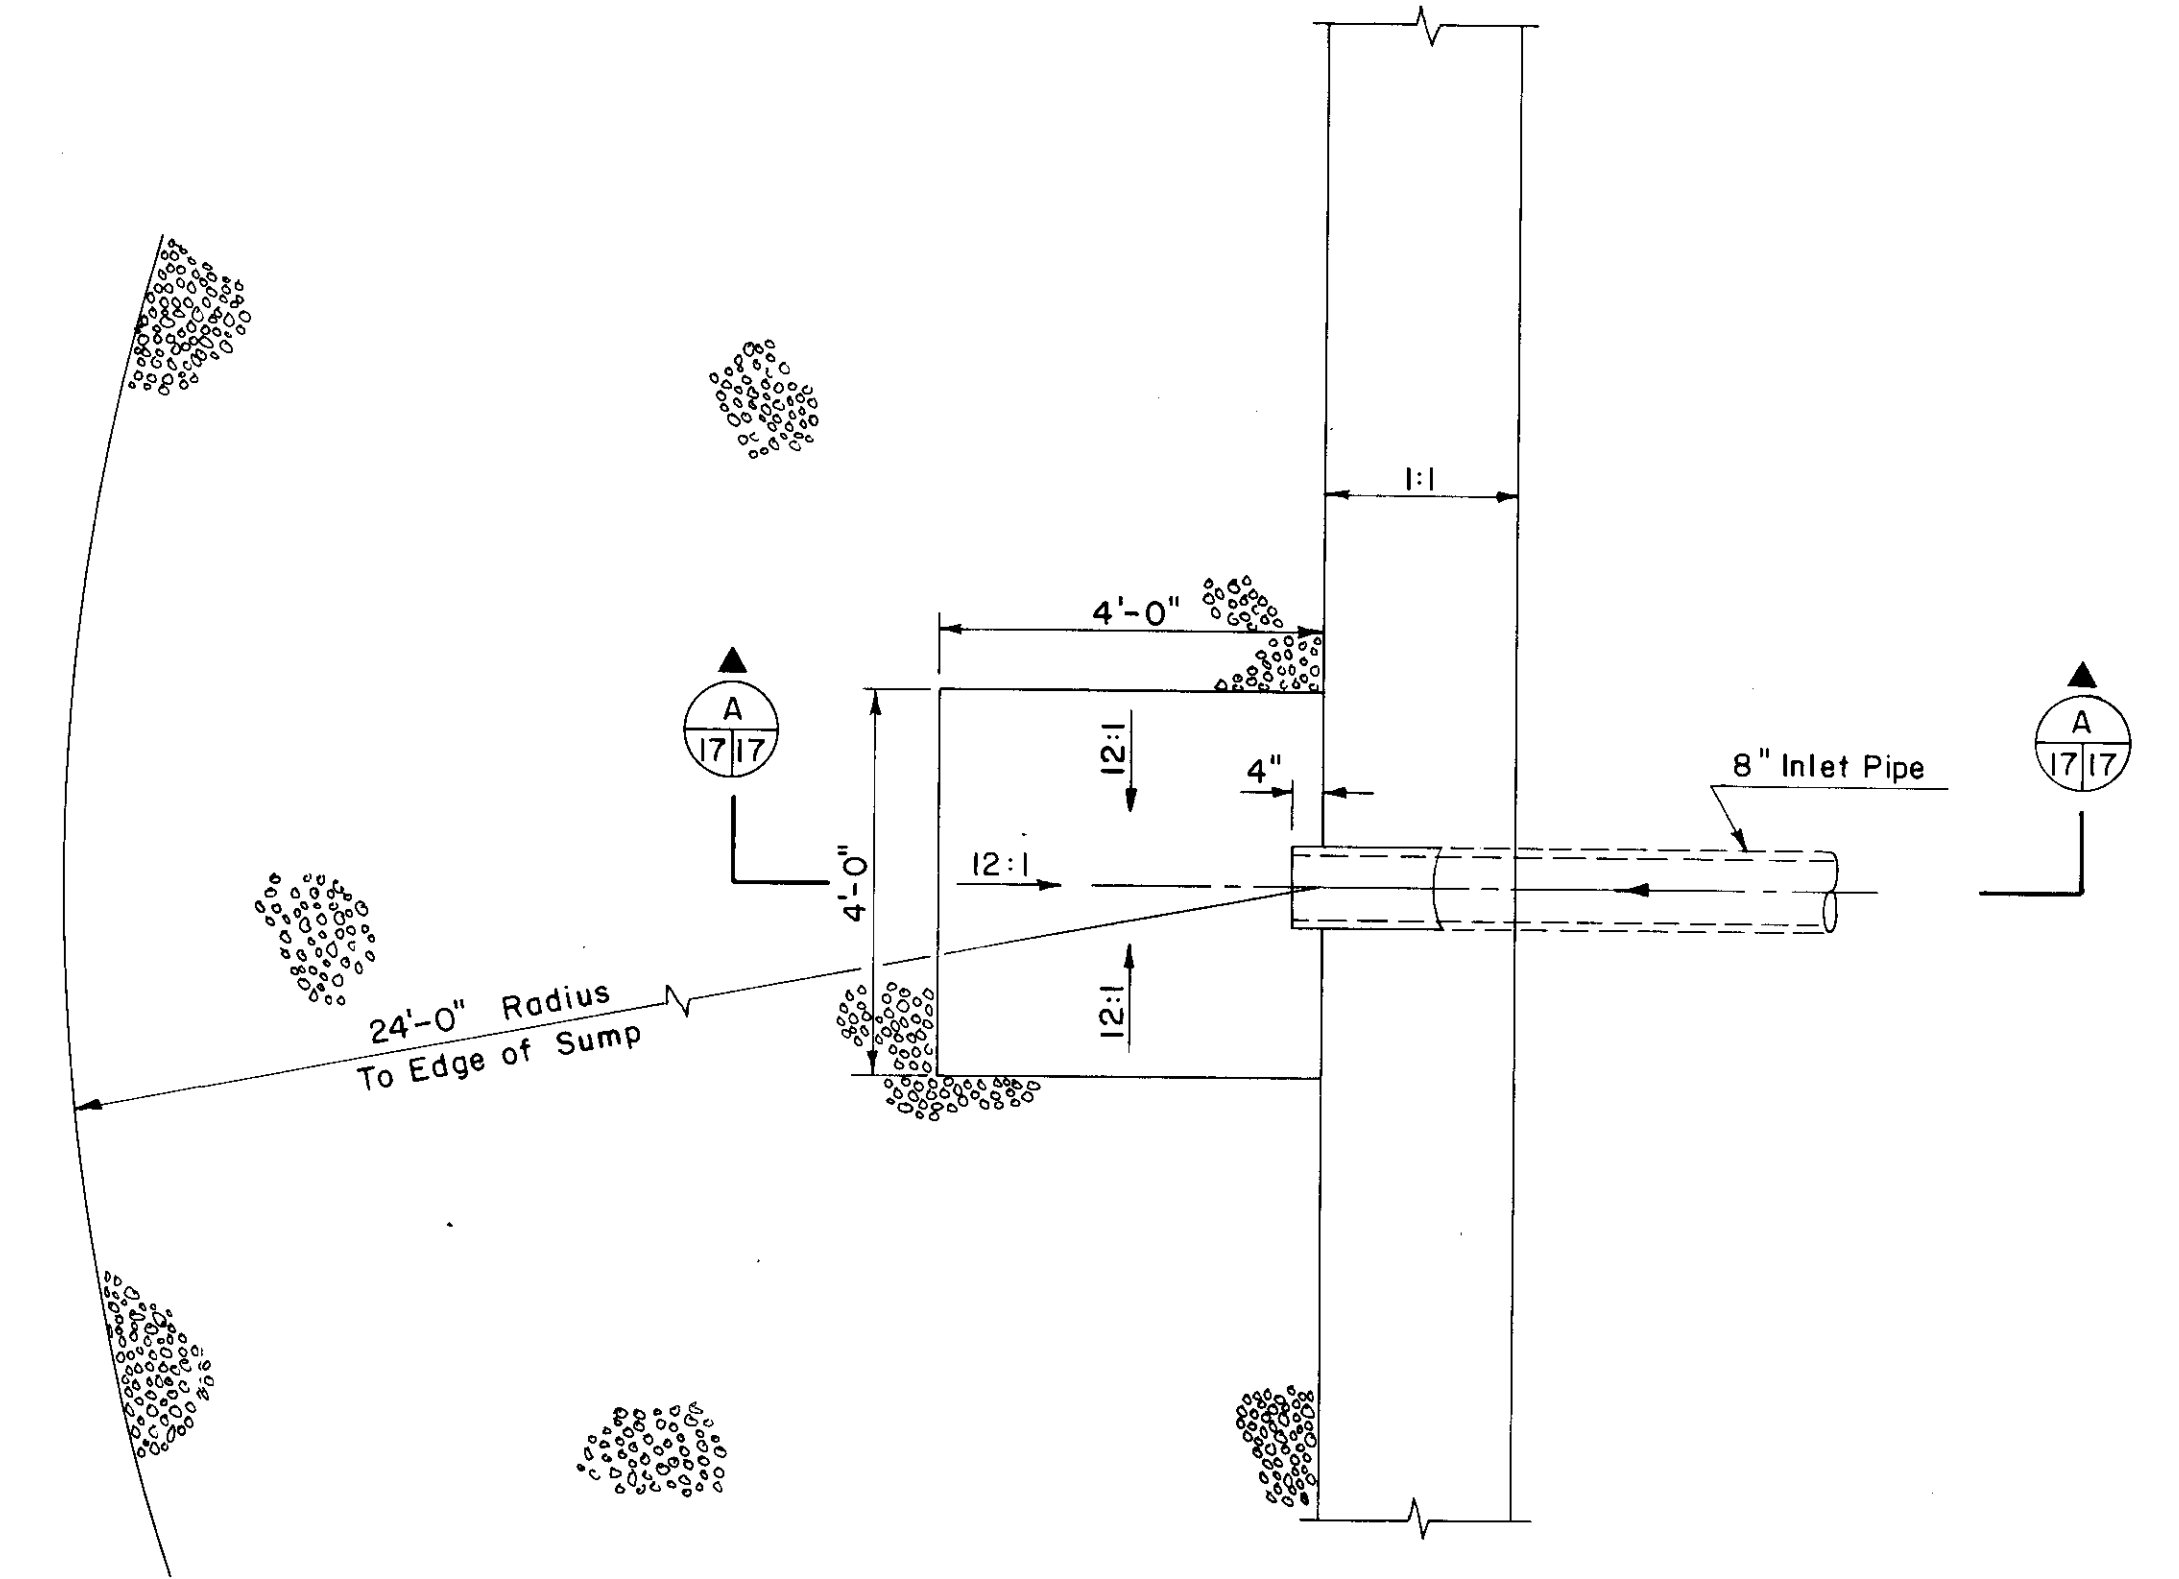


PLAN

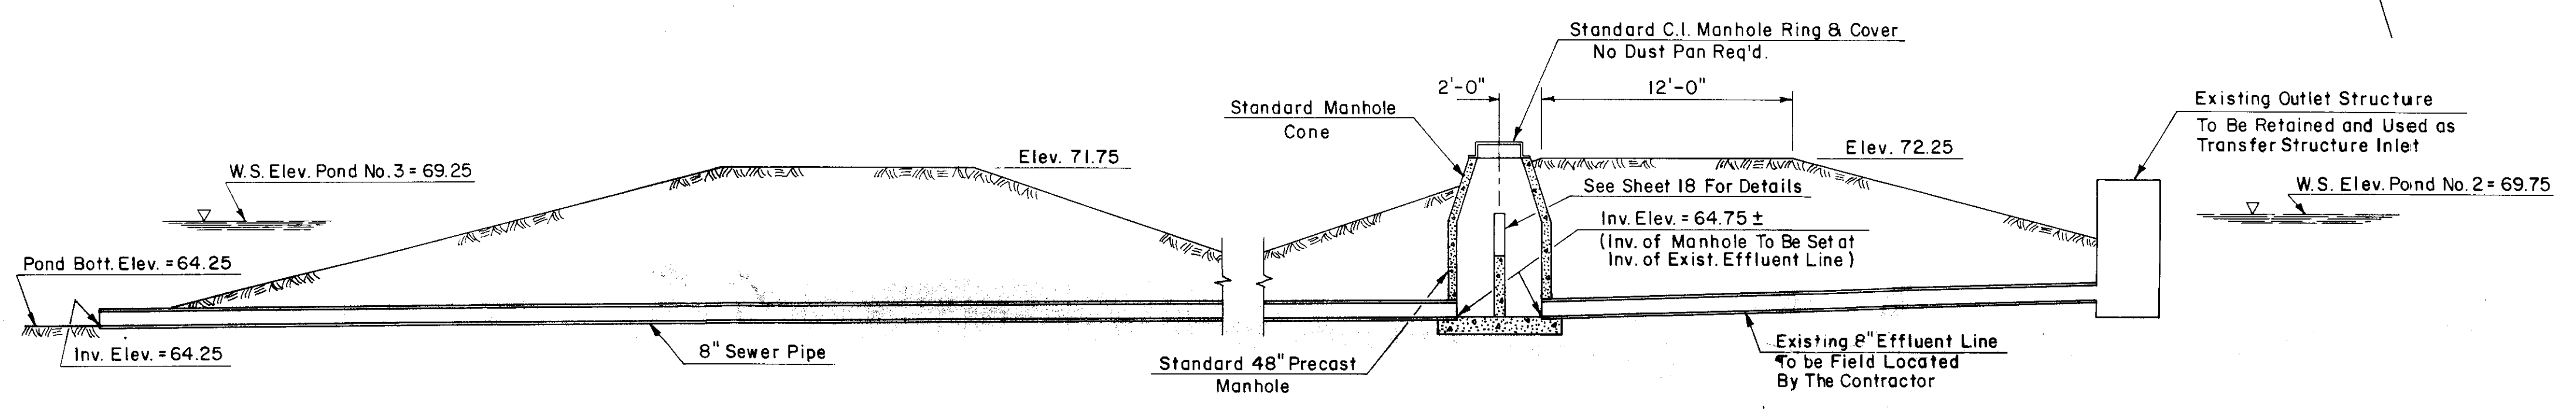


TRANSFER STRUCTURE NO. 2

SCALE: $\frac{3}{16}'' = 1'-0''$

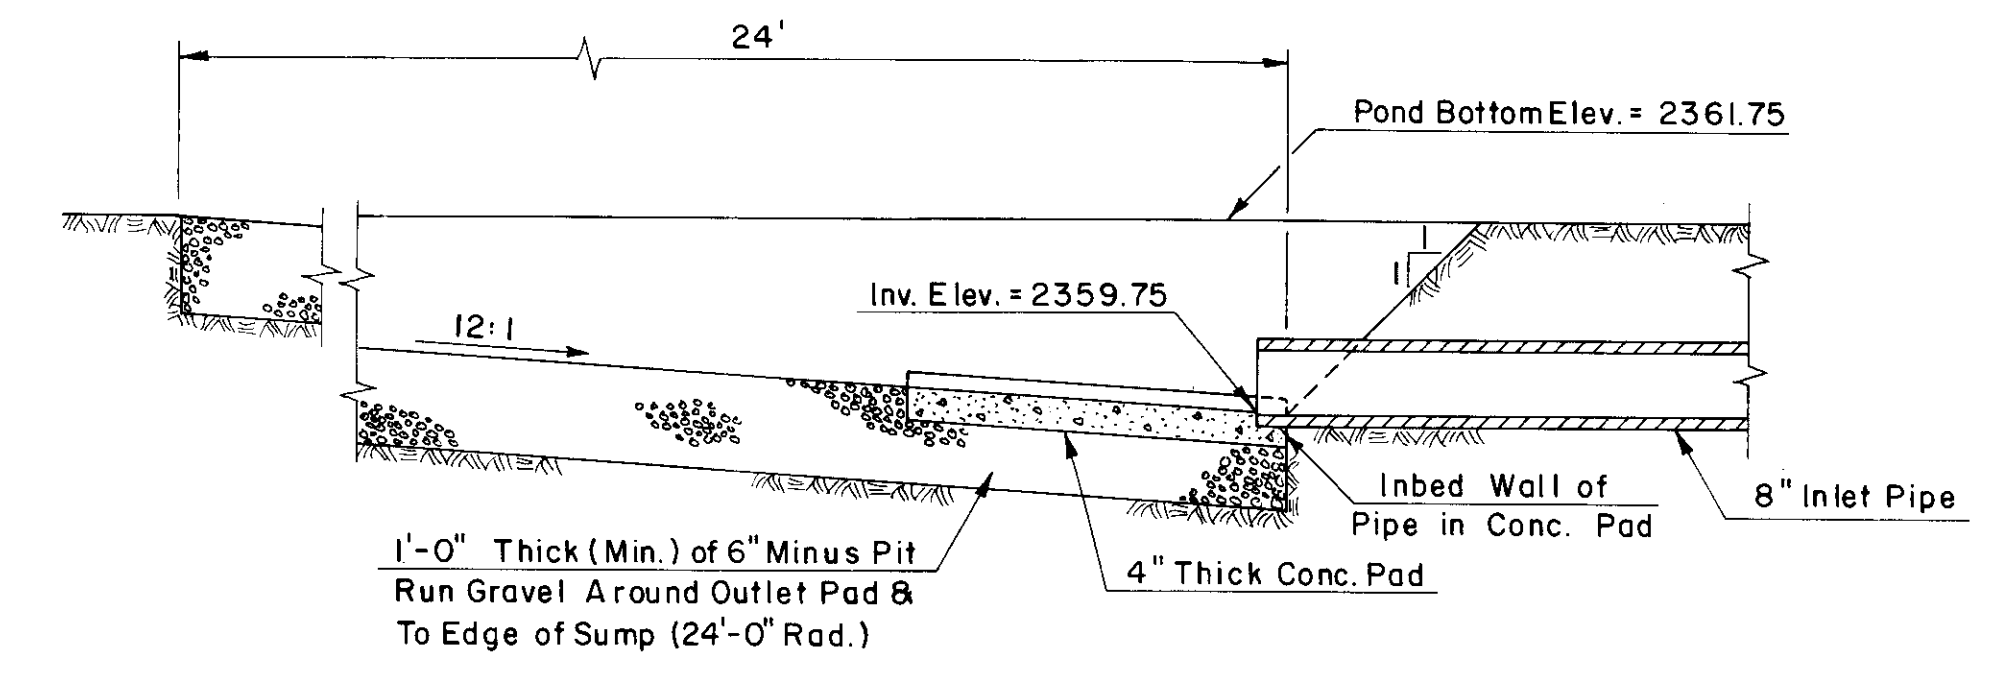

SECTION A
INLET PAD AND SUMP
SCALE: $\frac{1}{2}'' = 1'-0''$

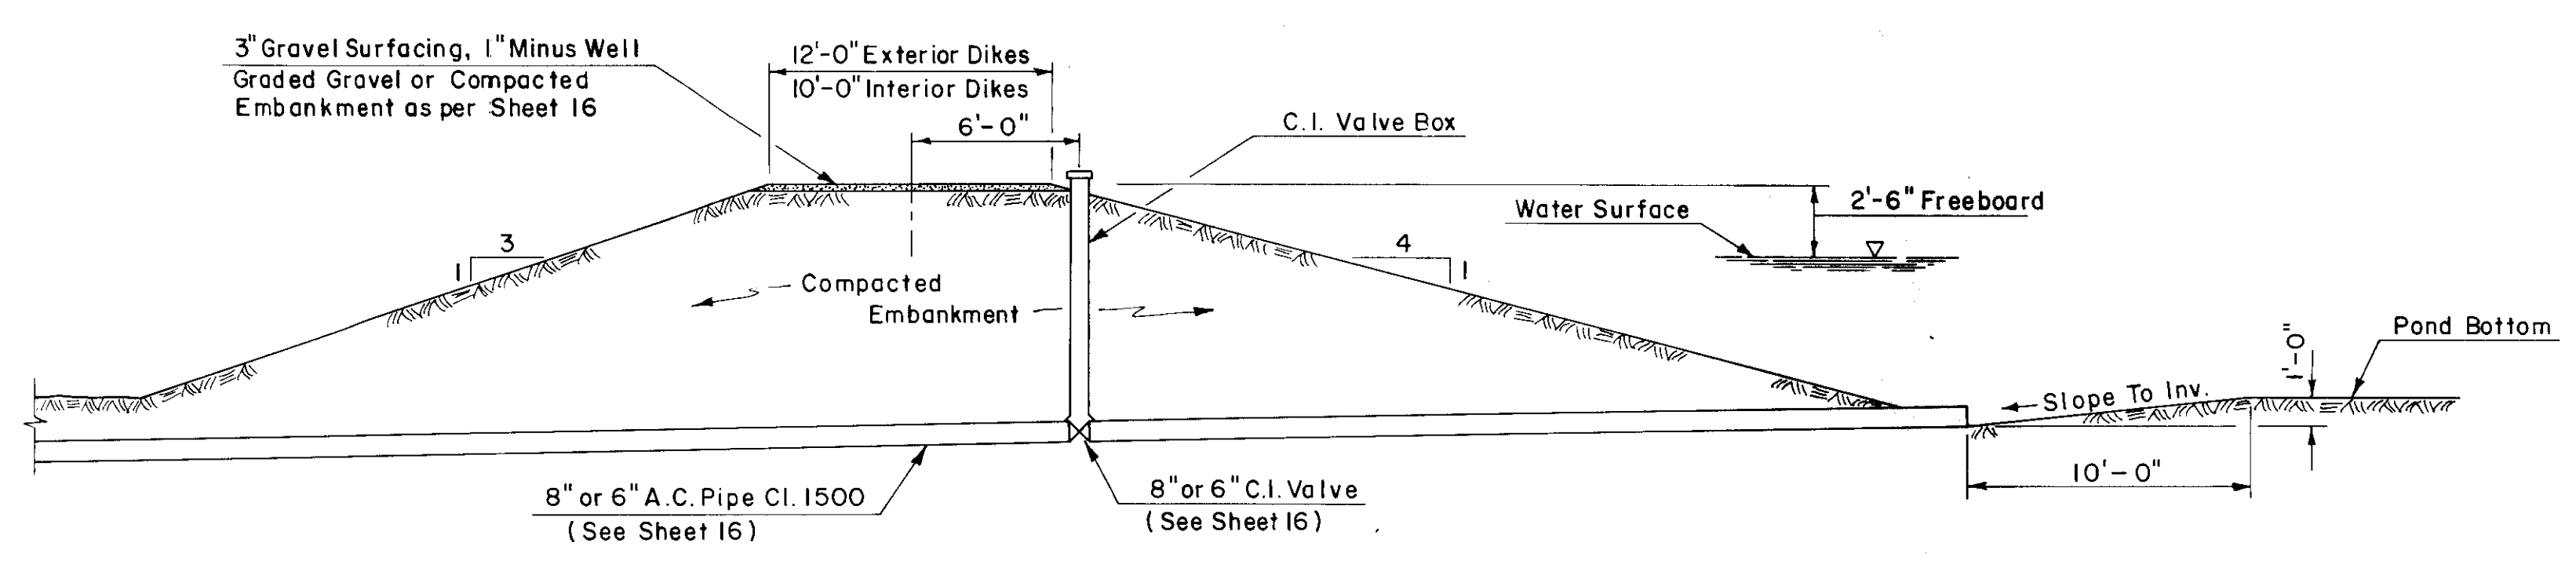


TYPICAL DRAIN VALVE AND TYPICAL DIKE SECTIONS


SCALE: $\frac{3}{16}'' = 1'-0''$

Sumner Johnson
9/4/69

FARM LABOR CAMP CALDWELL HOUSING AUTHORITY			
DIKE SECTIONS AND STRUCTURE DETAILS			
	J-U-B ENGINEERS, INC. Engineers Planners Nampa Idaho		
	DES.	DR. D. A. K. CKY	SHEET 17 OF 20
SCALE AS SHOWN		DATE SEPT., 1969	DWG. NO. 690901-17

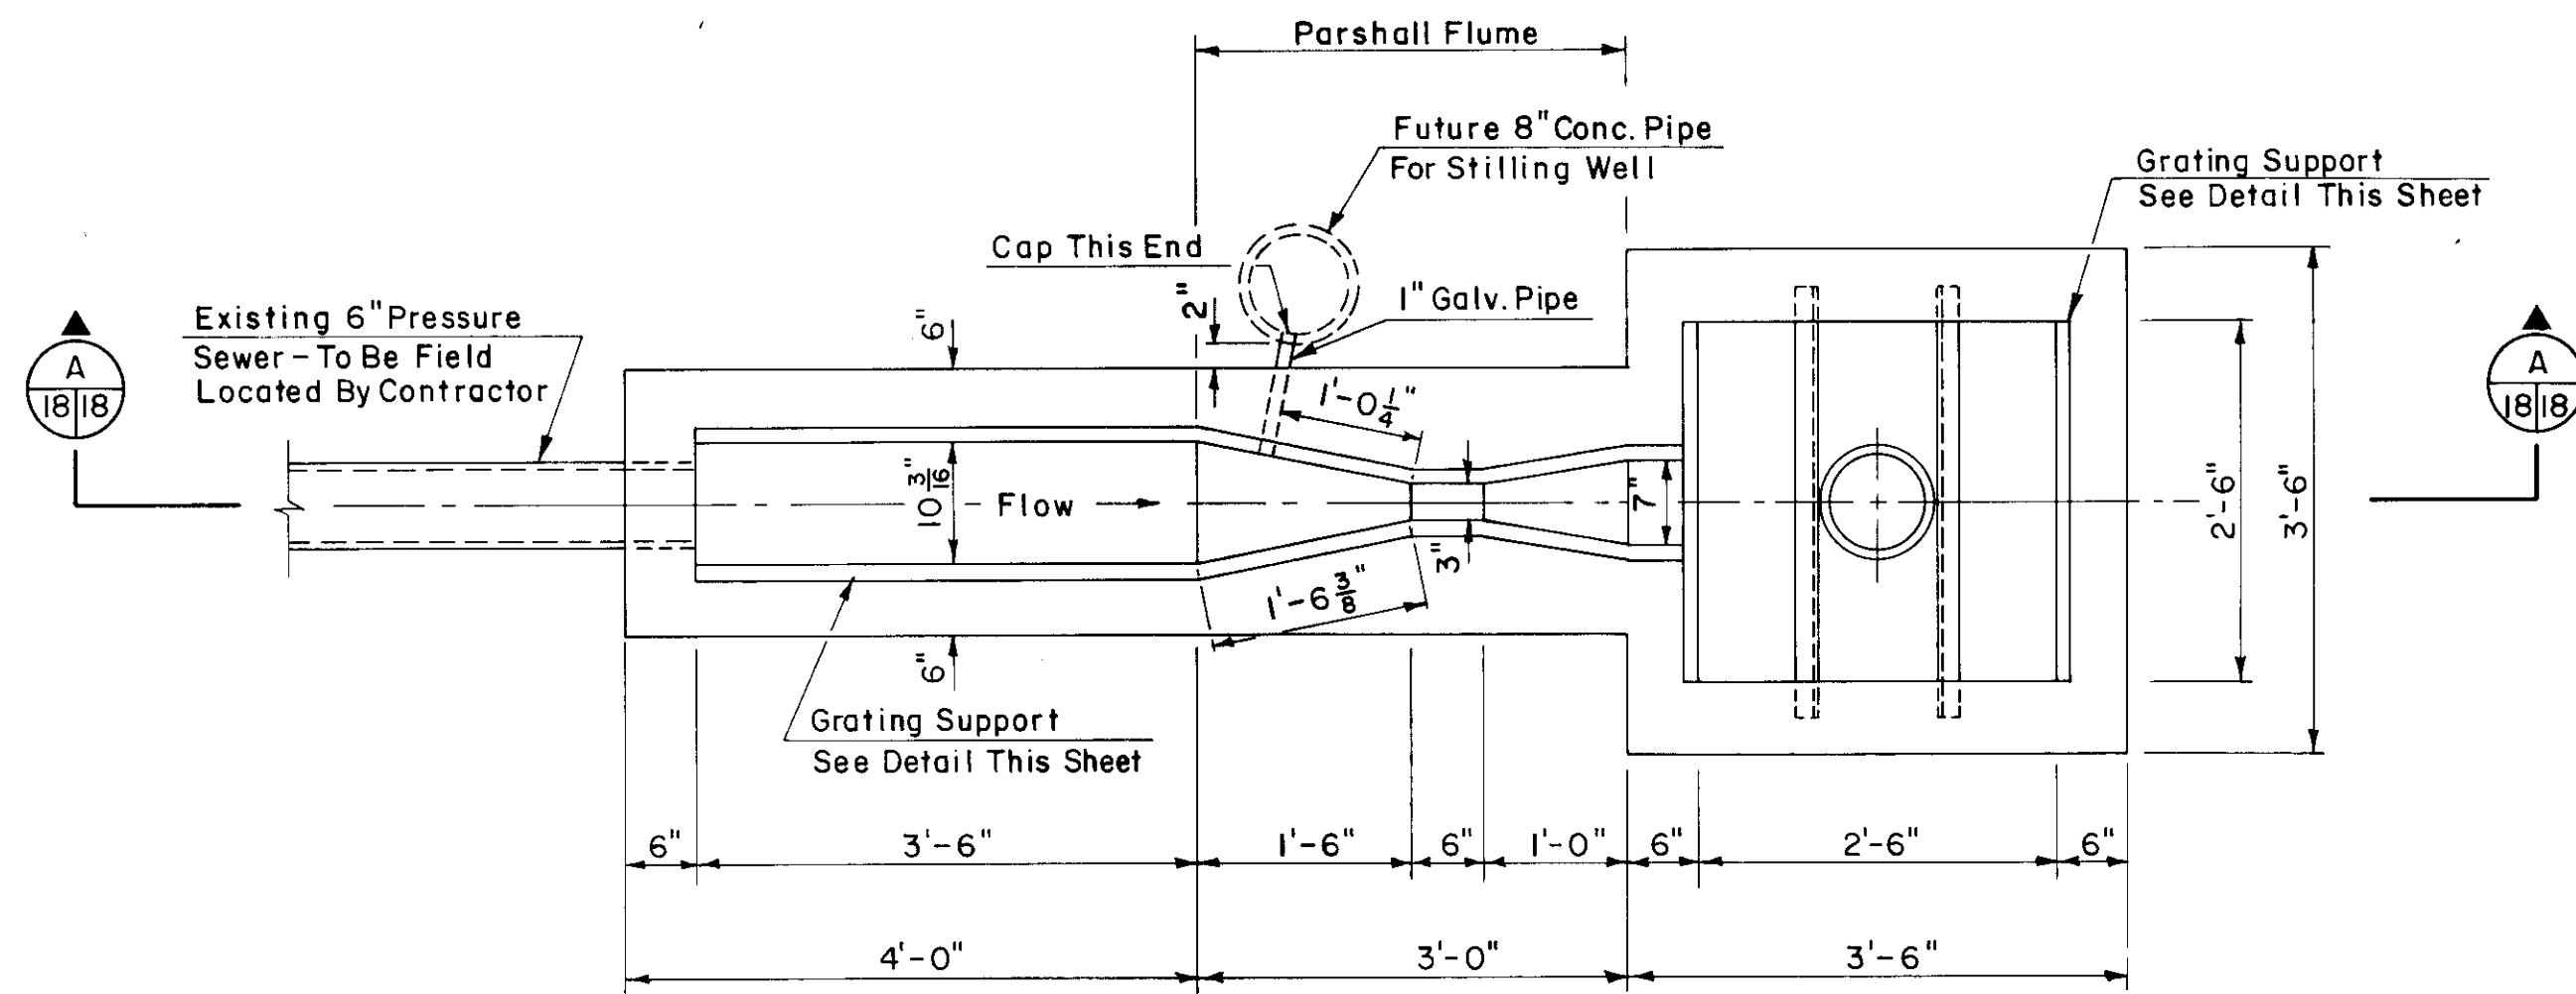


PLAN VIEW

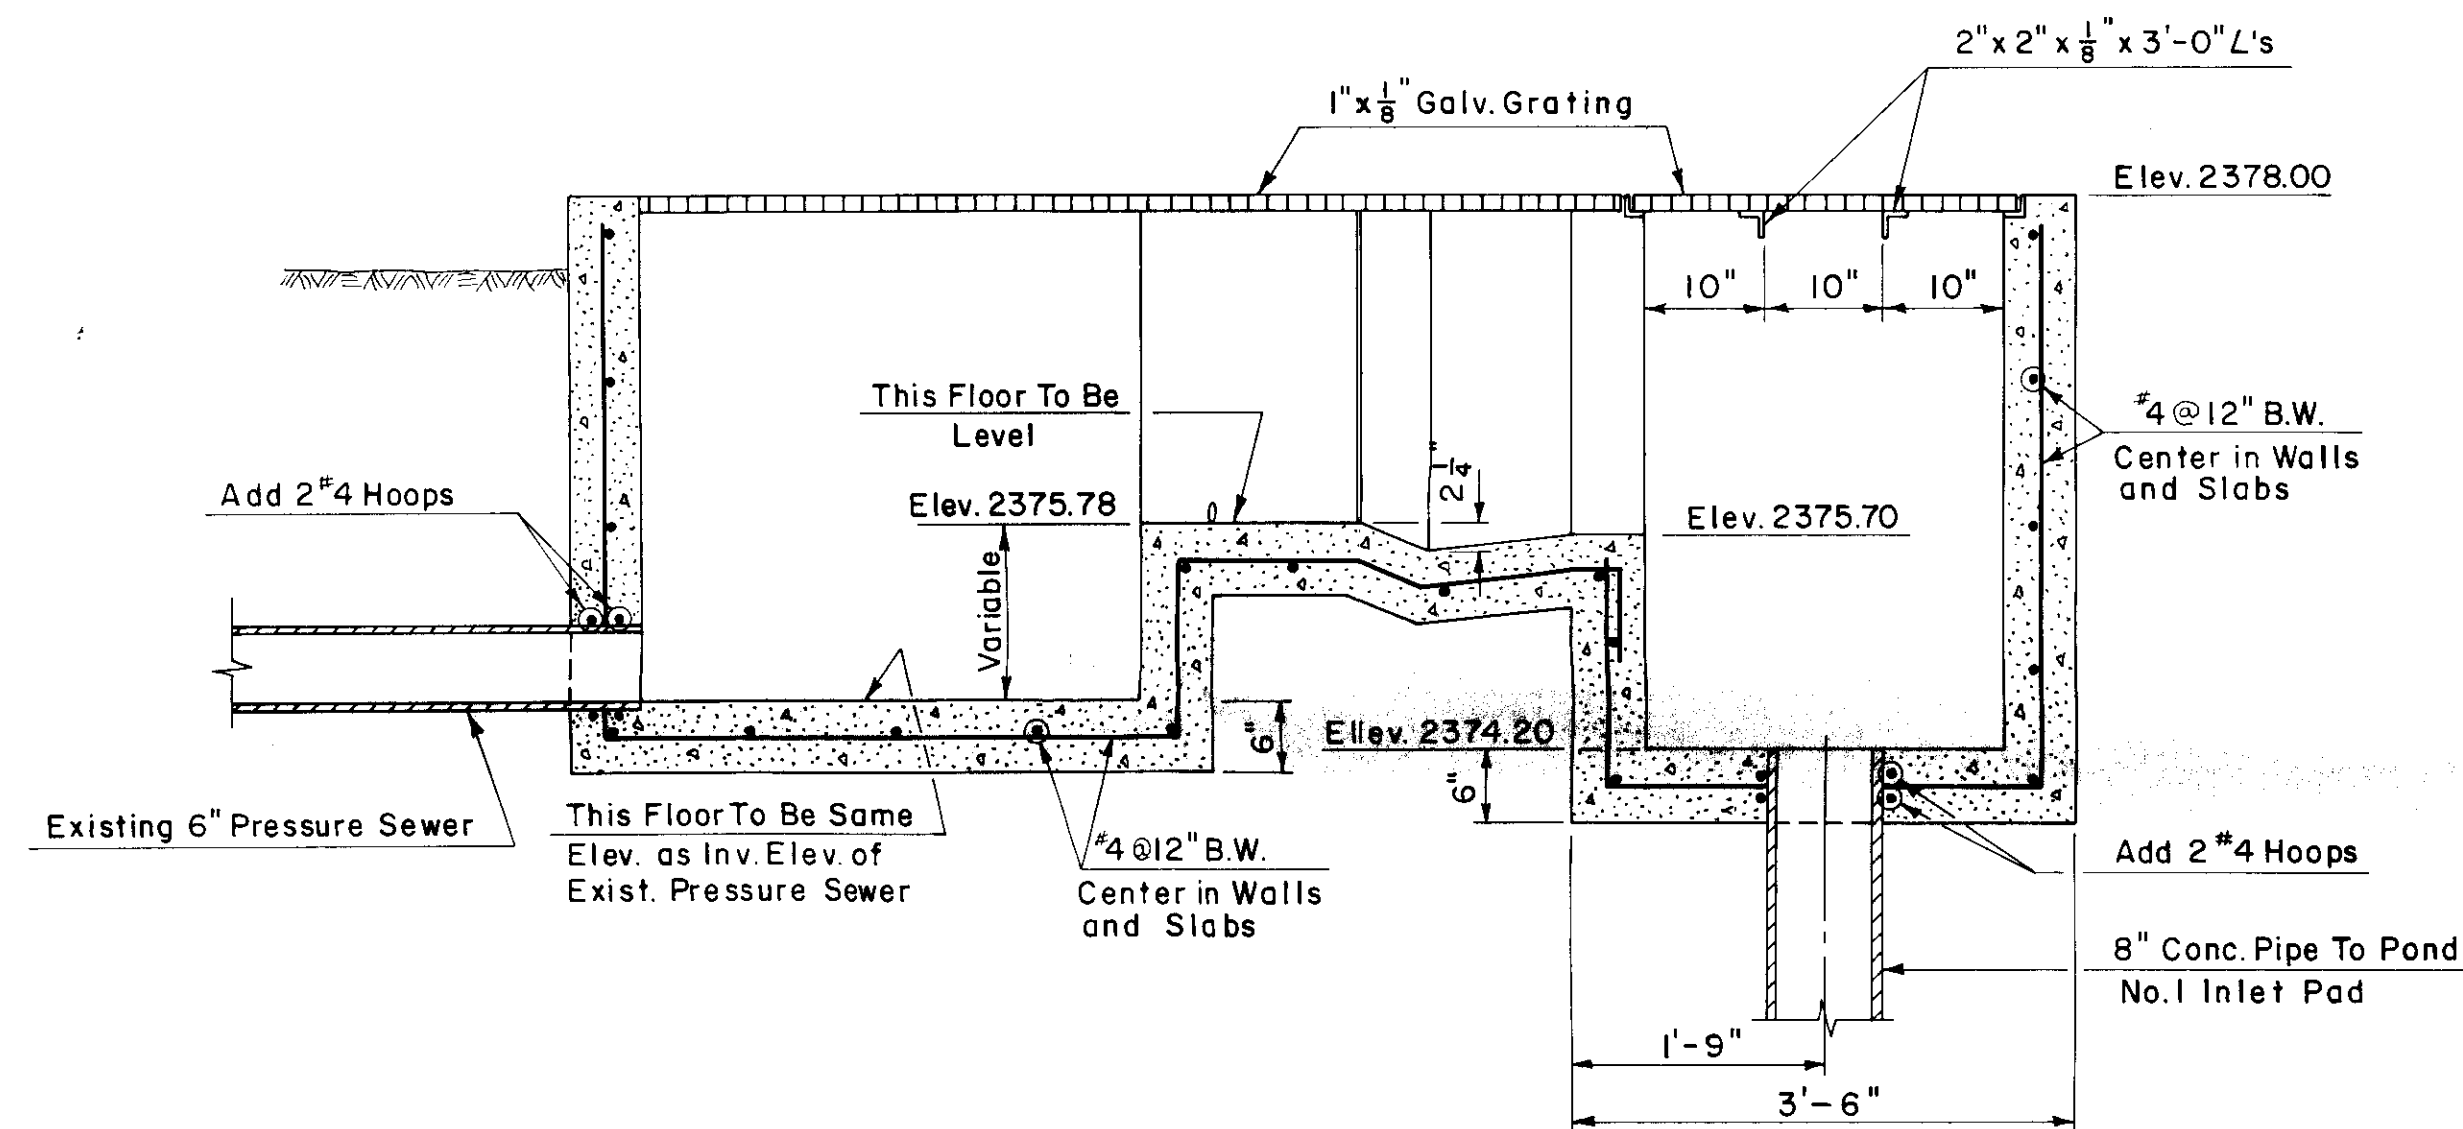

SECTION A-A


INLET STRUCTURE AND PARSHALL FLUME

SCALE: $\frac{3}{4}$ " = 1'-0"

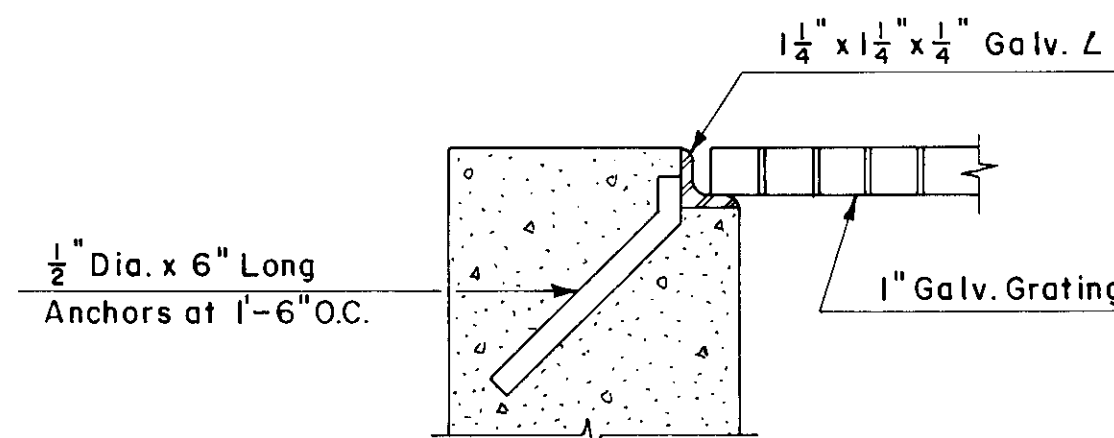


GRATING SUPPORT DETAIL

SCALE: 3" = 1'-0"

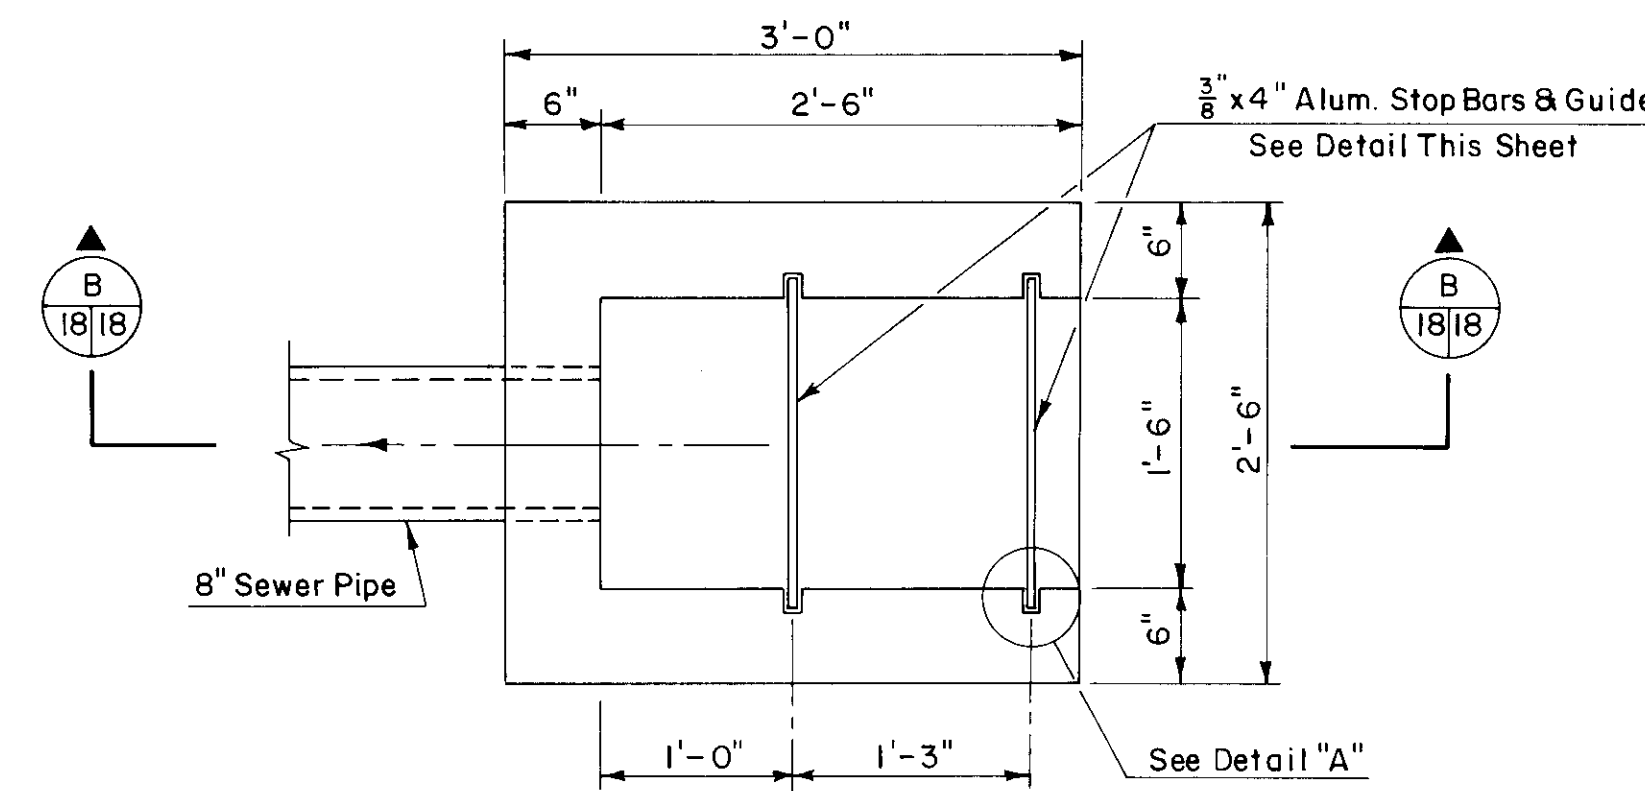


PLAN VIEW

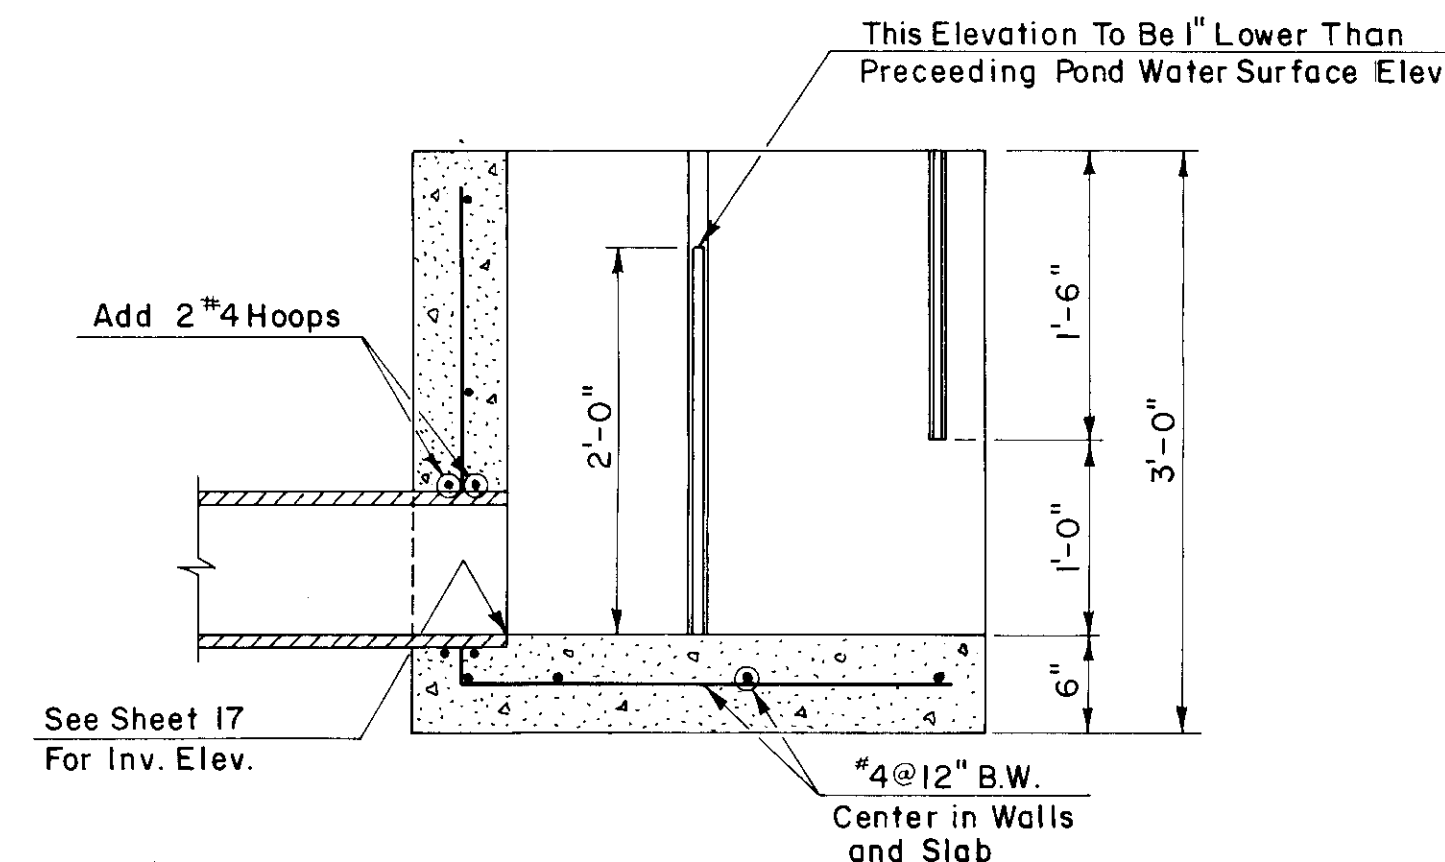

SECTION B-B


TRANSFER STRUCTURES NO. 1 & 3 AND OUTLET STRUCTURE

SCALE: 1" = 1'-0"

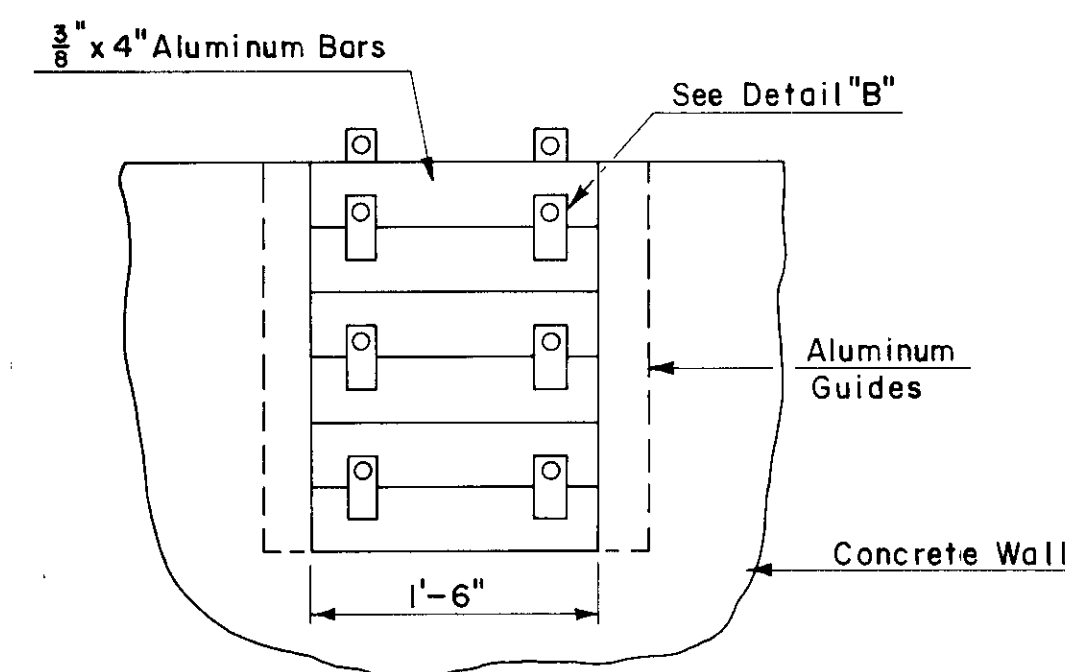


TYPICAL WEIR GATE DETAIL

SCALE: 1" = 1'-0"

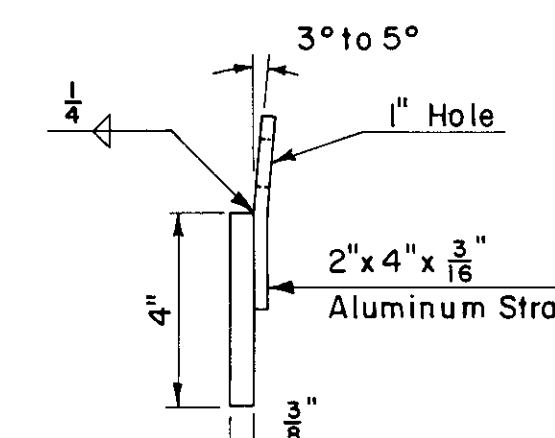


DETAIL "B"

SCALE: 3" = 1'-0"

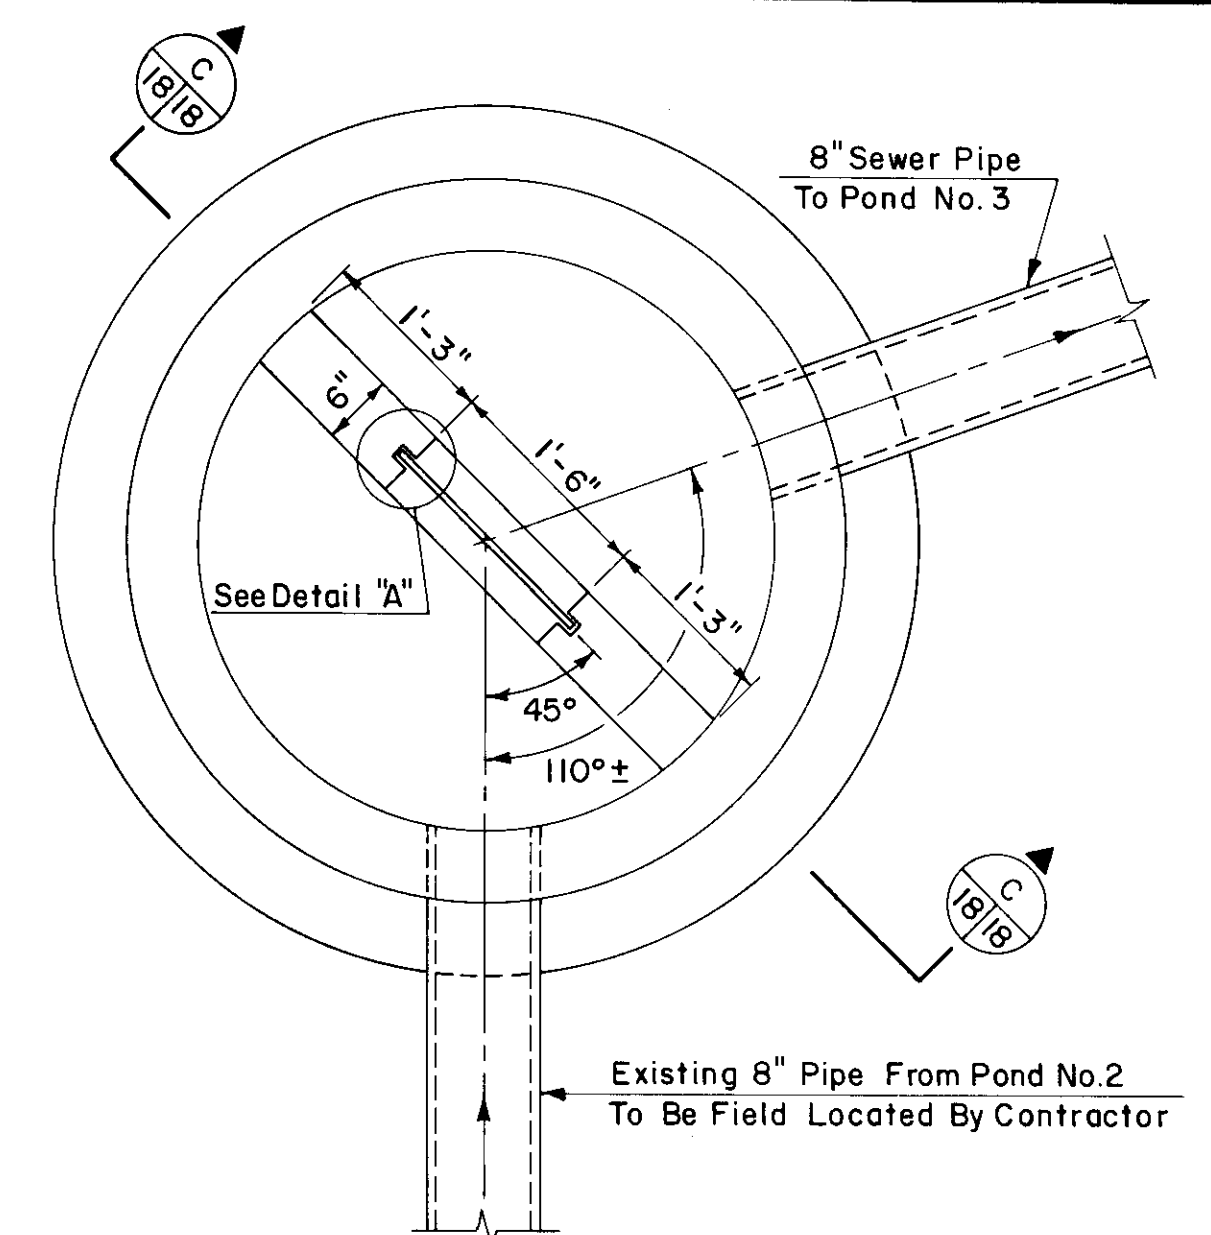


PLAN VIEW

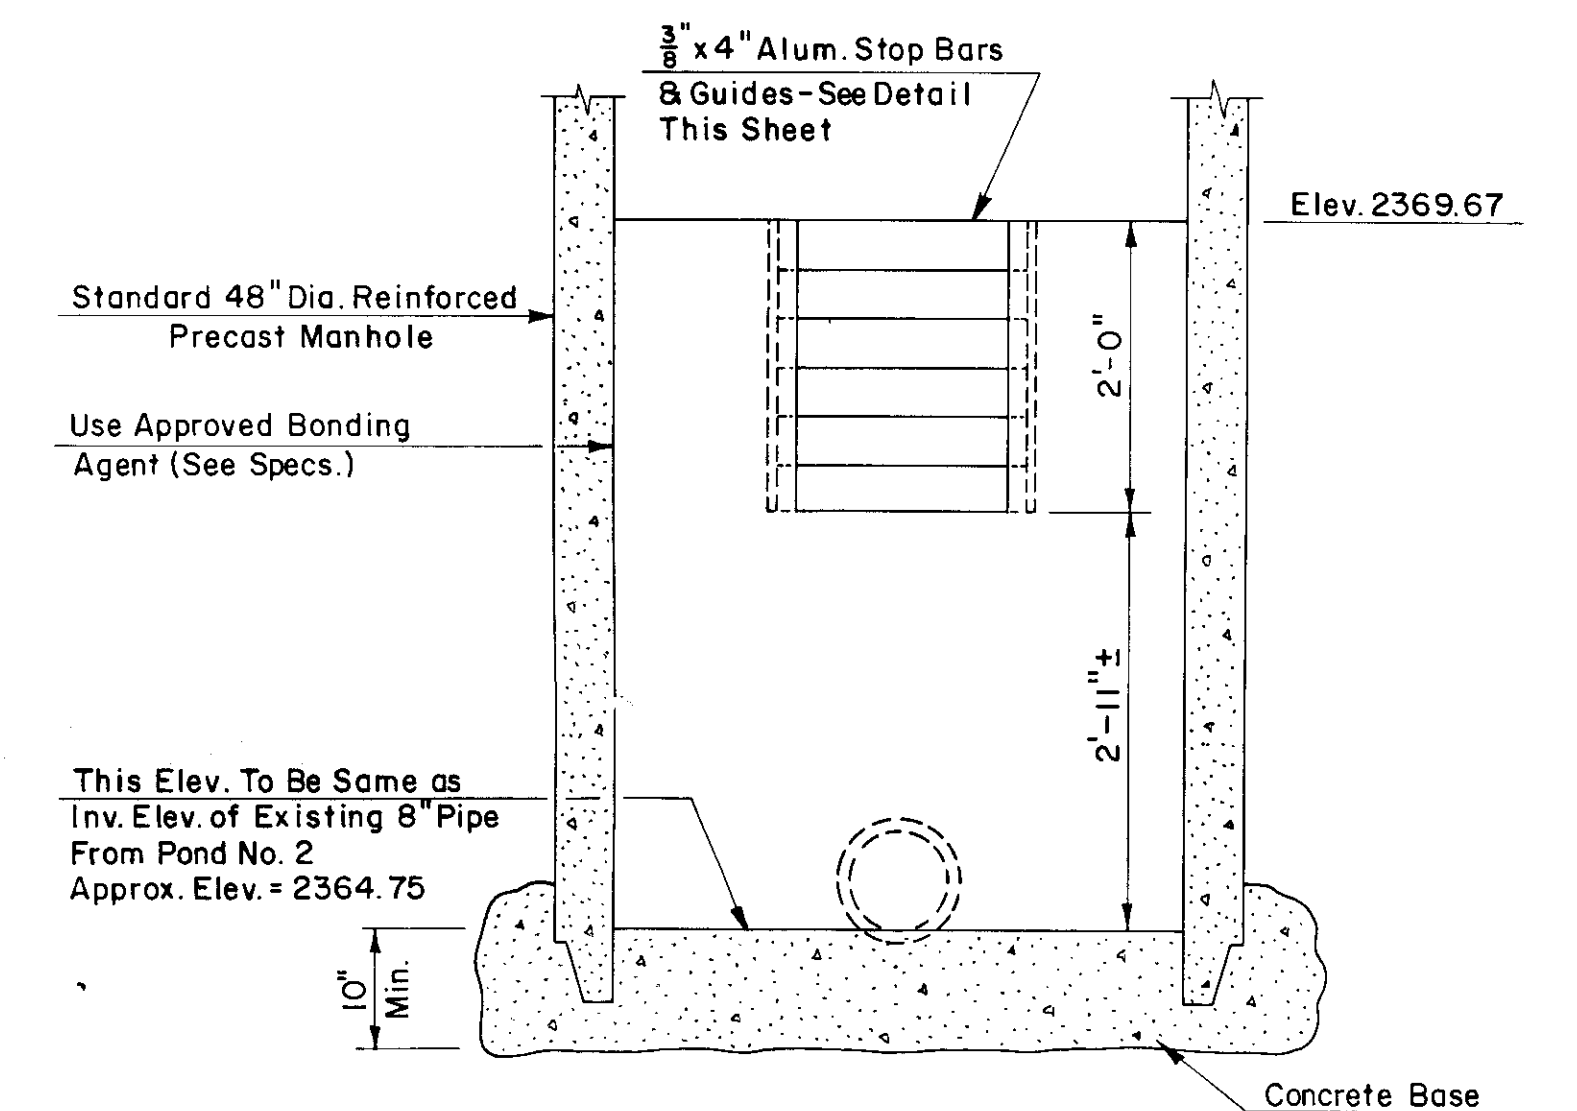

SECTION C-C

TRANSFER STRUCTURE NO. 2








SCALE: $\frac{3}{4}$ " = 1'-0"

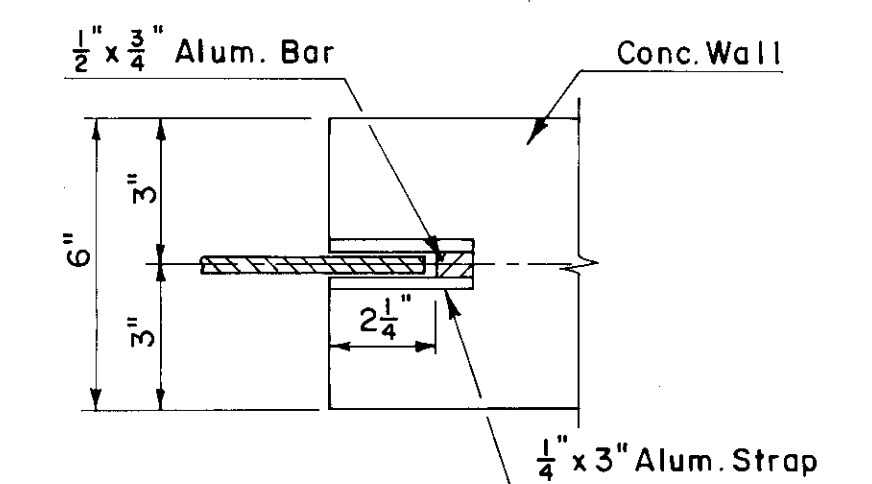


DETAIL "A"


SCALE: 3" = 1'-0"

FARM LABOR CAMP CALDWELL HOUSING AUTHORITY			
PARSHALL FLUME, INLET, OUTLET AND TRANSFER STRUCTURE DETAILS			
J-U-B	J-U-B ENGINEERS, INC.		
	Engineers	Planners	
	Nampa	Idaho	
DES.	DR. J. A. C.	CK. J. A. C.	SHEET 18 OF 20
SCALE AS SHOWN		DATE SEPT., 1969	DWG. NO. 690901-18

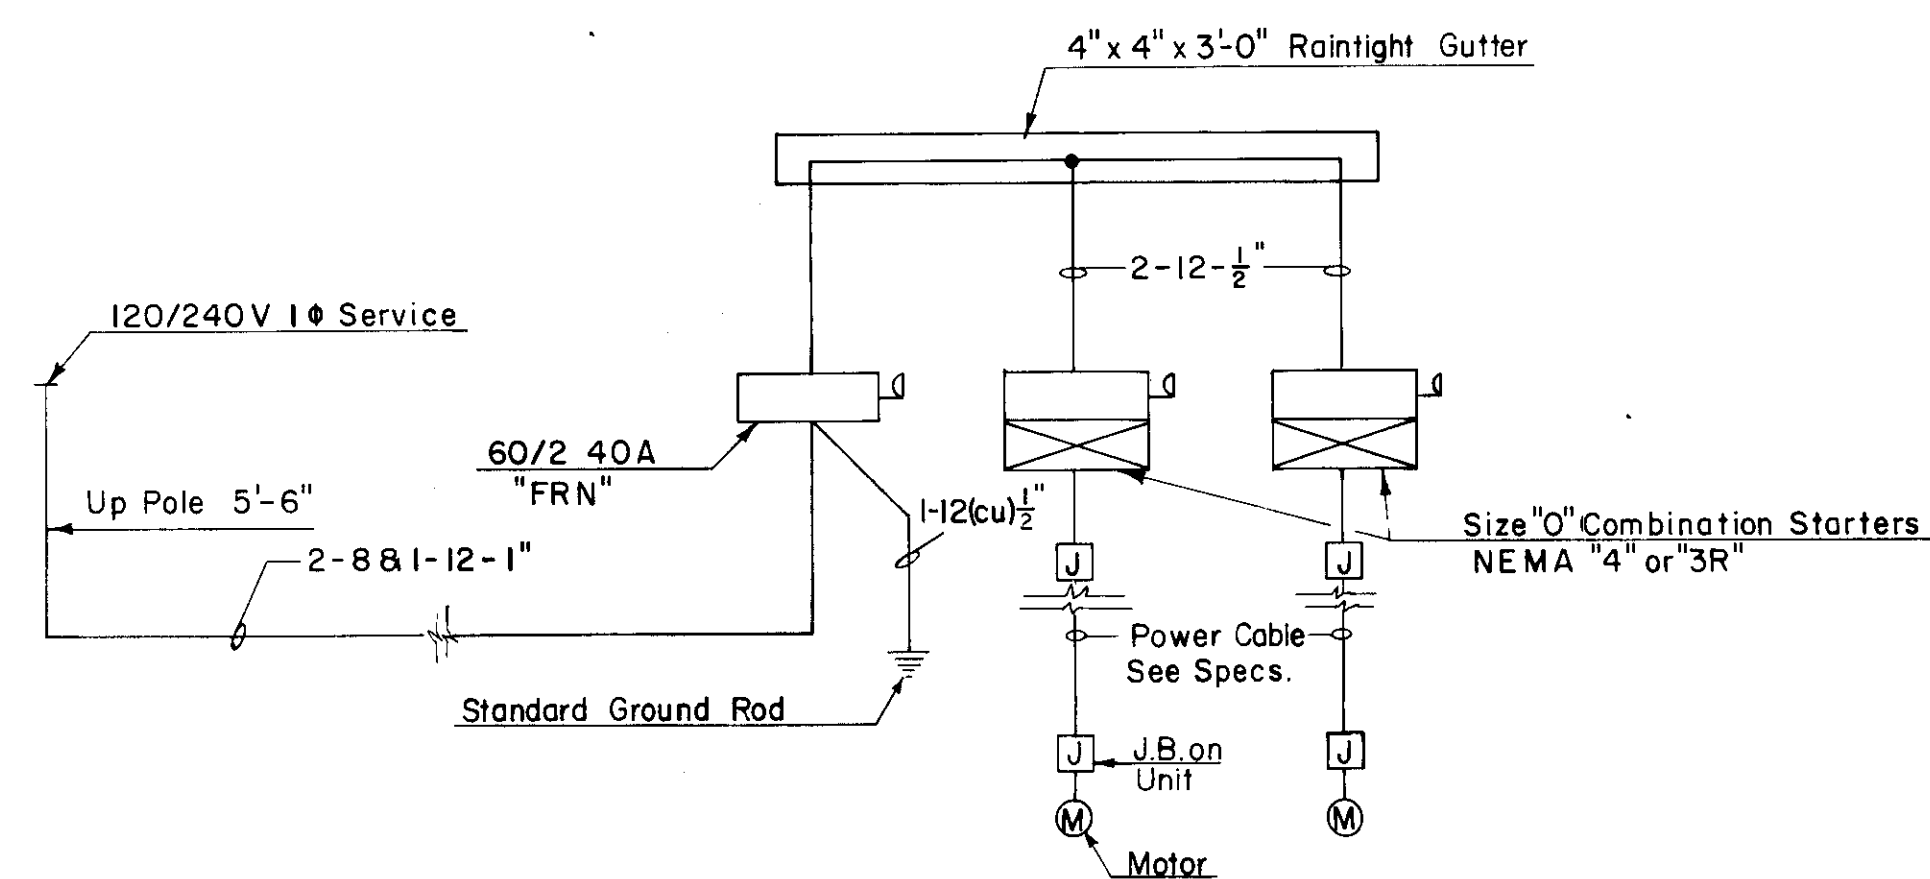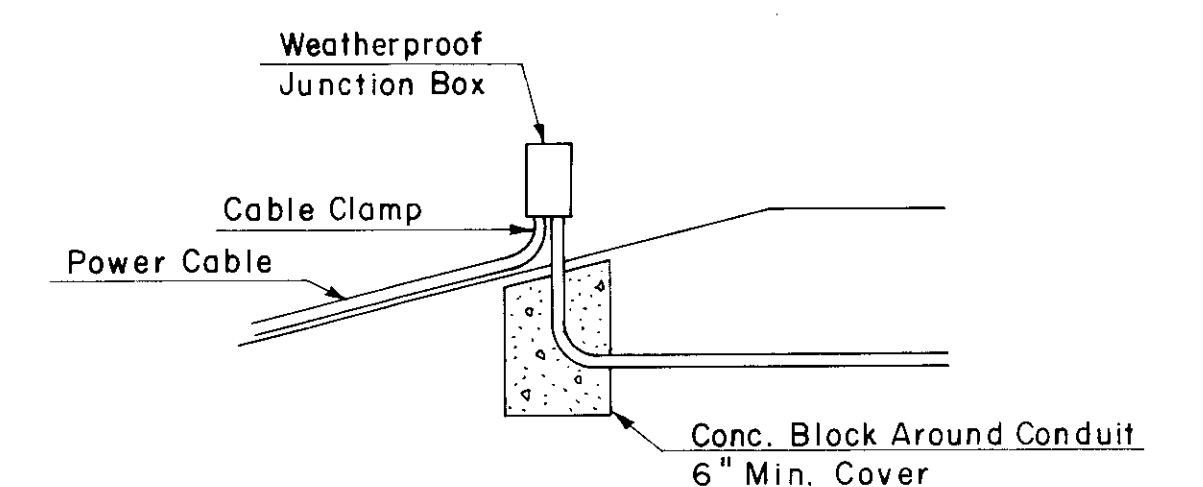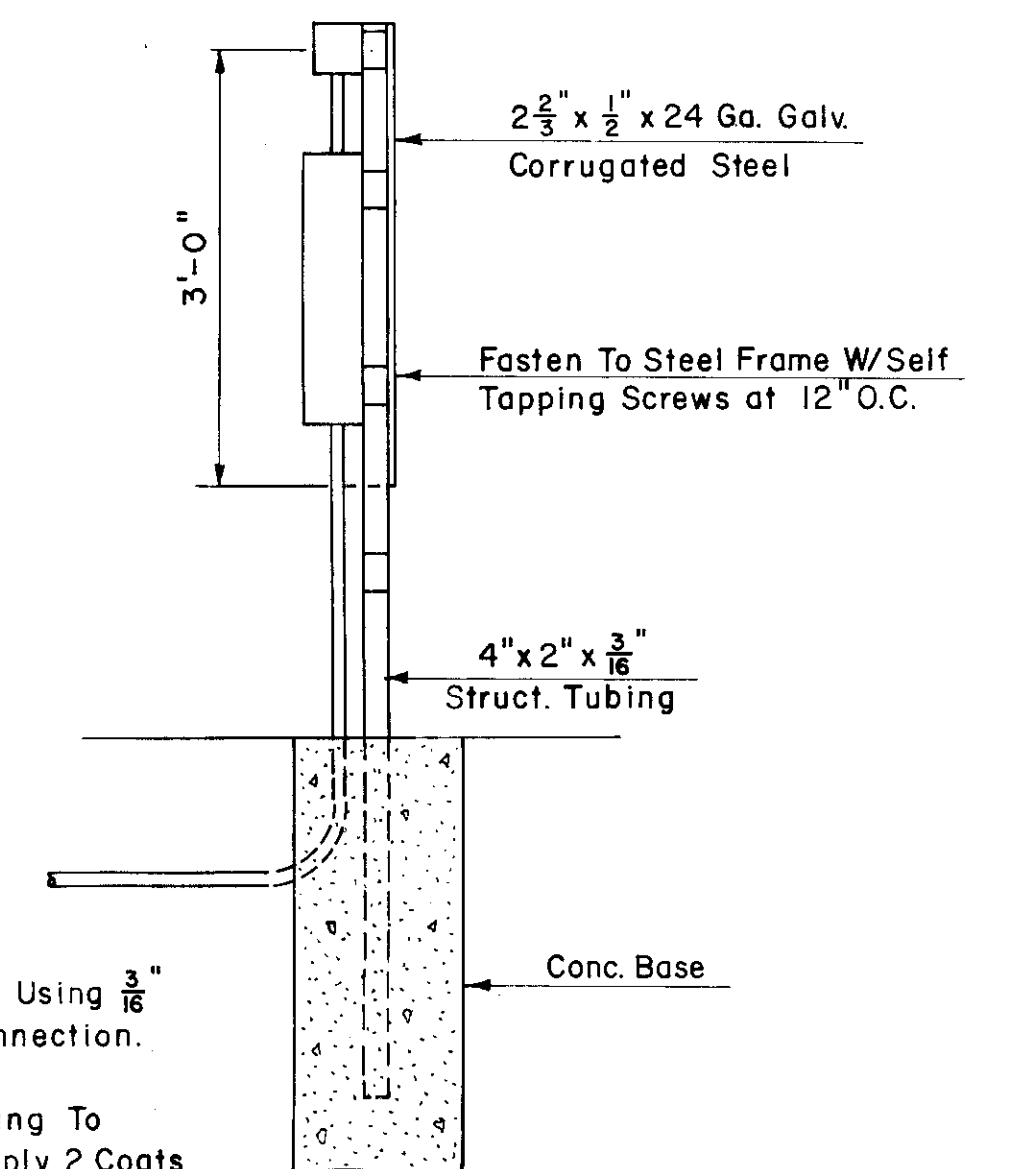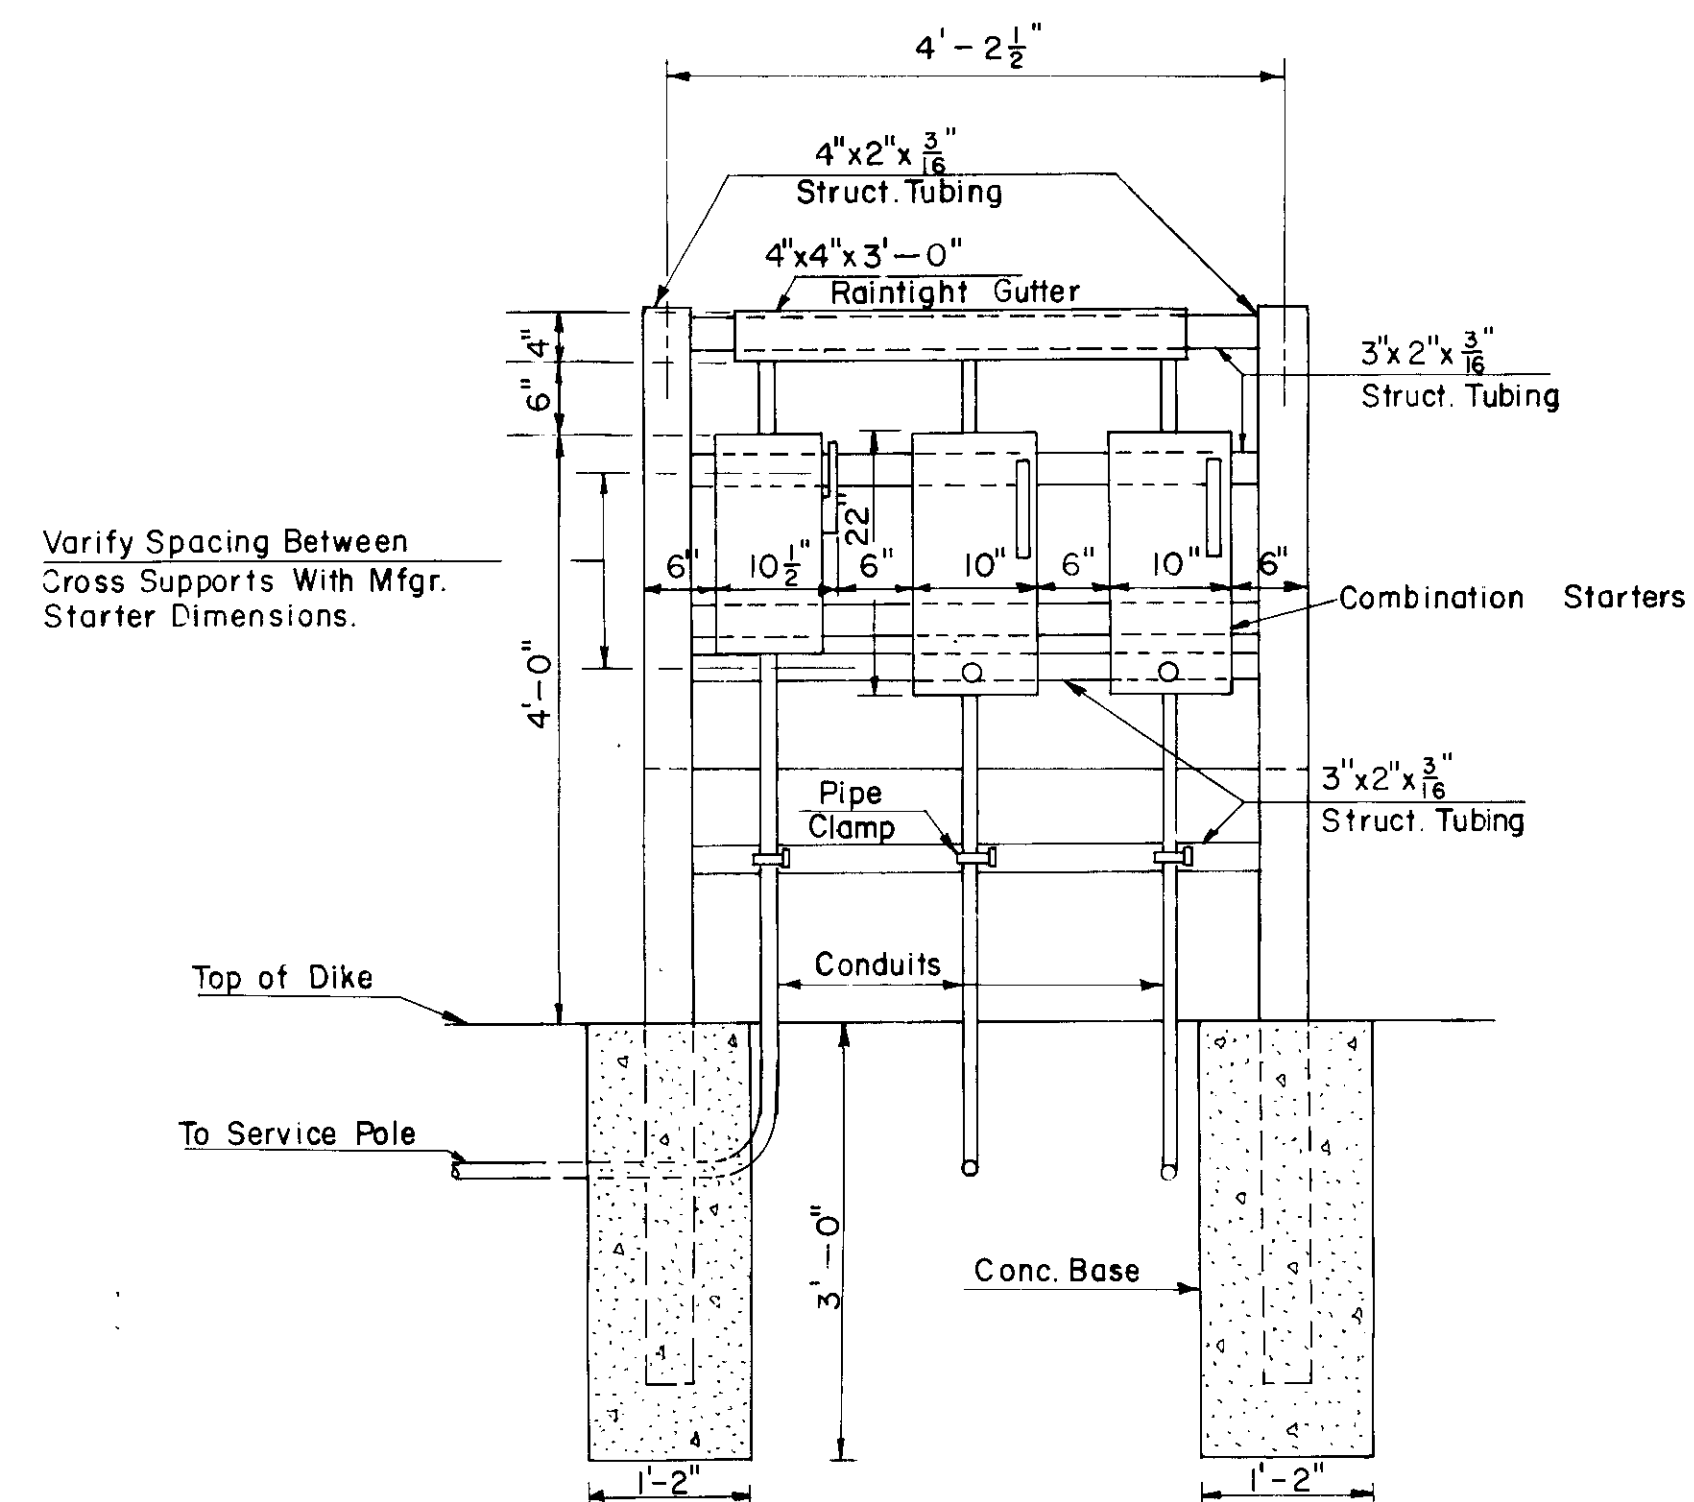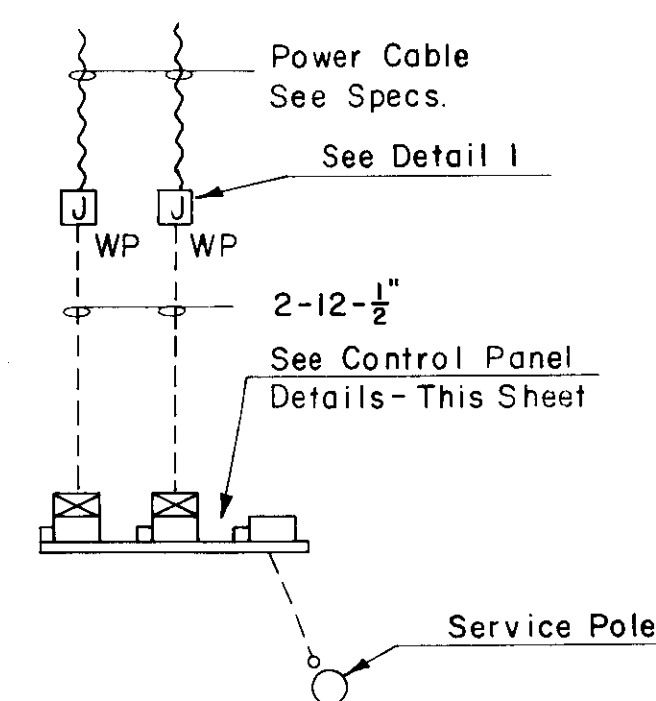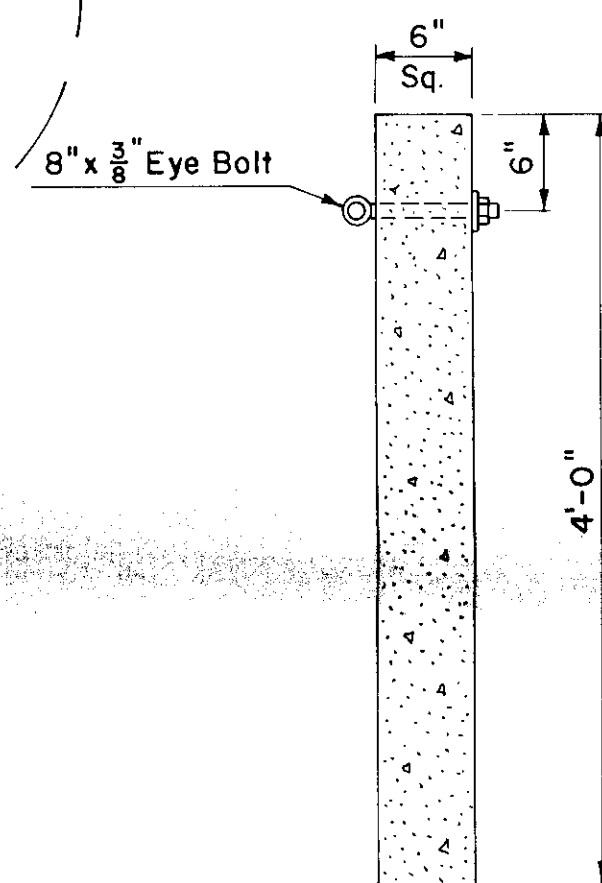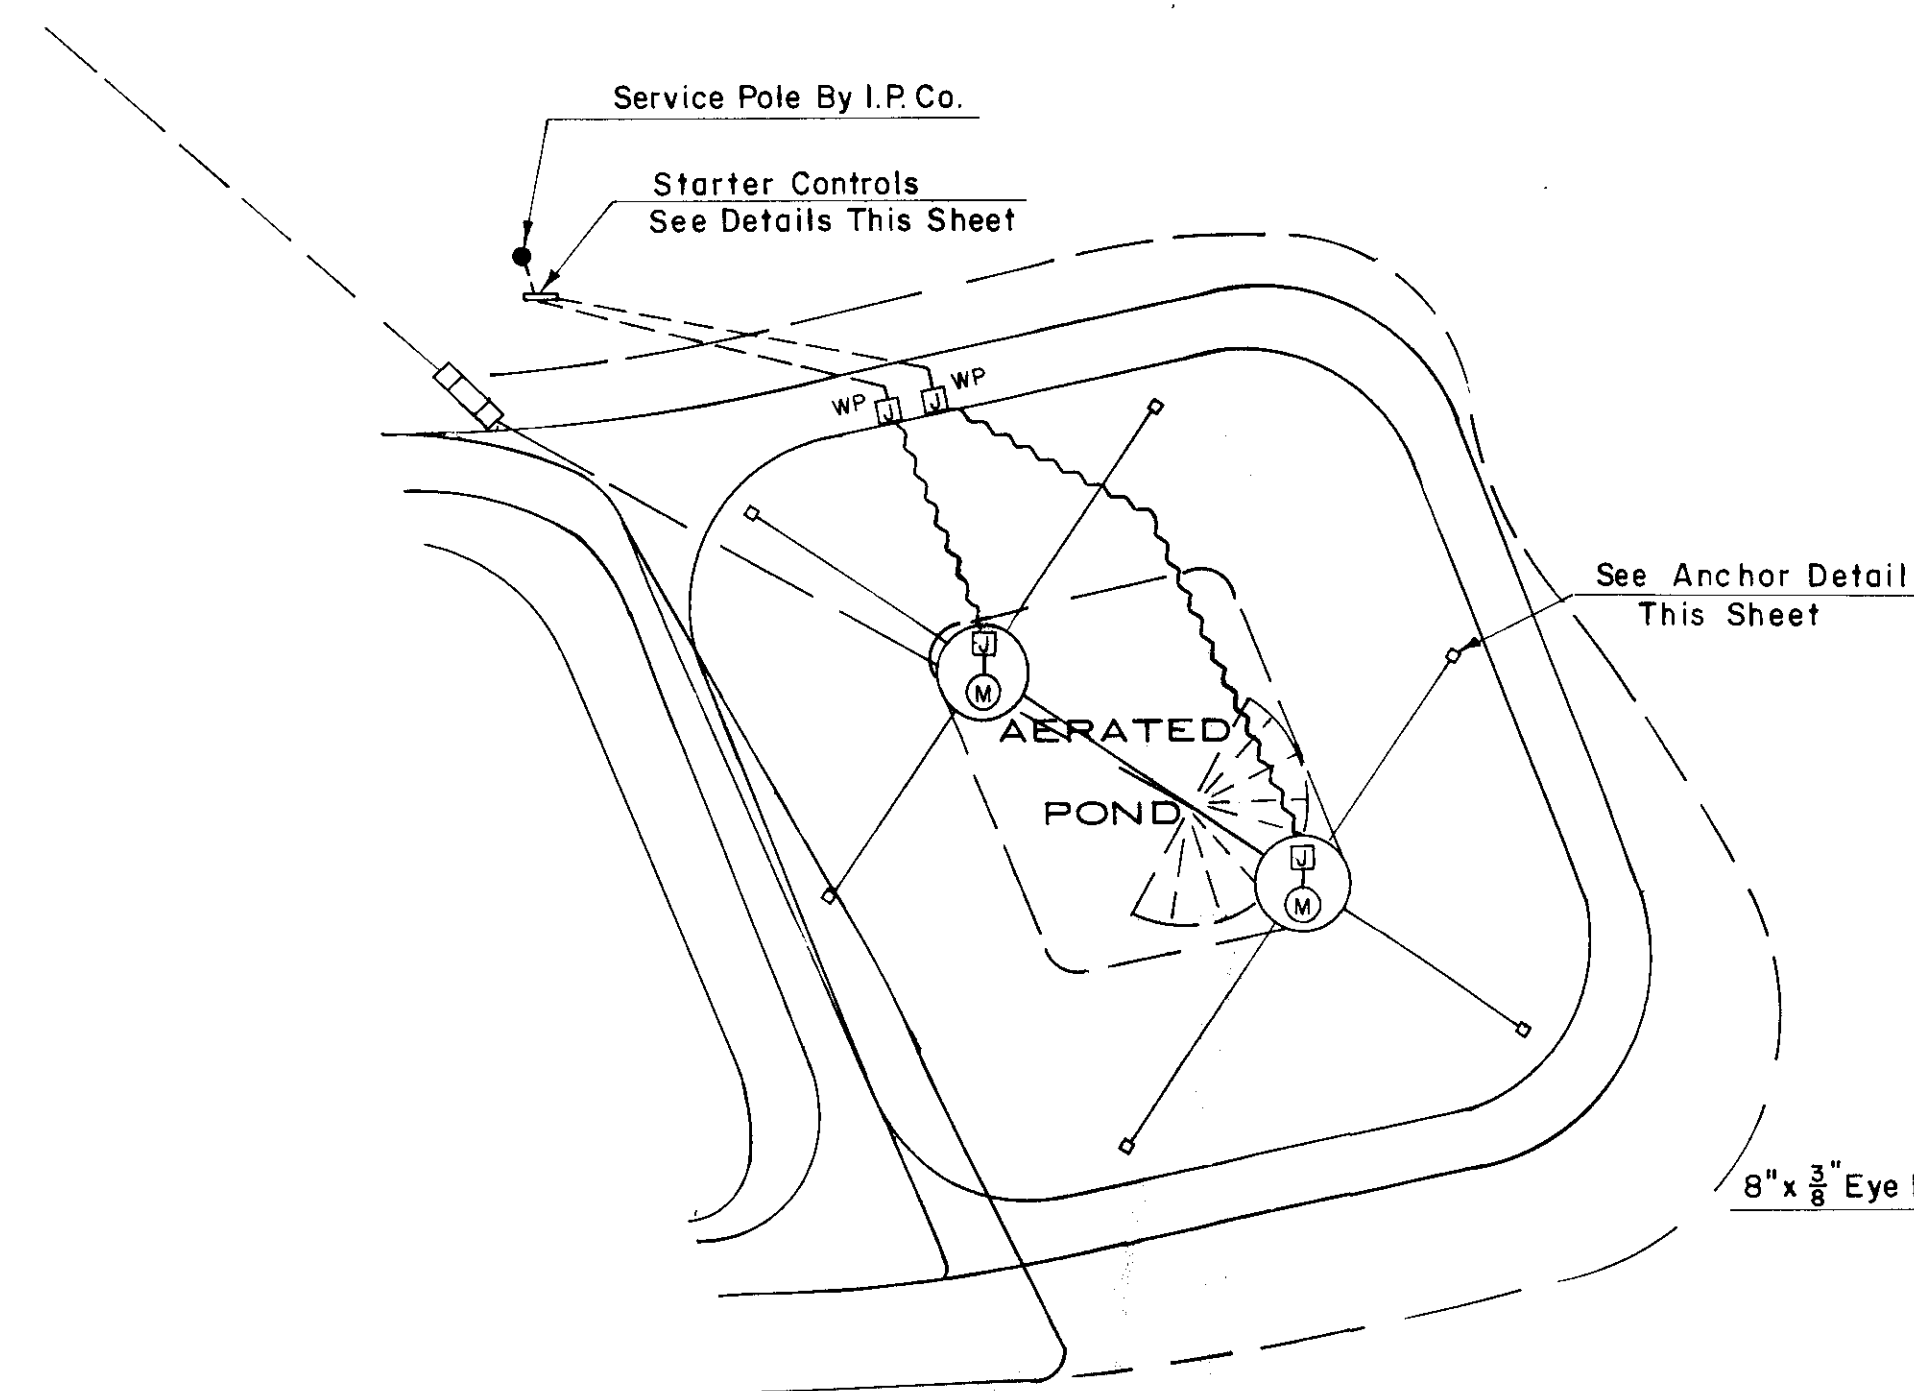


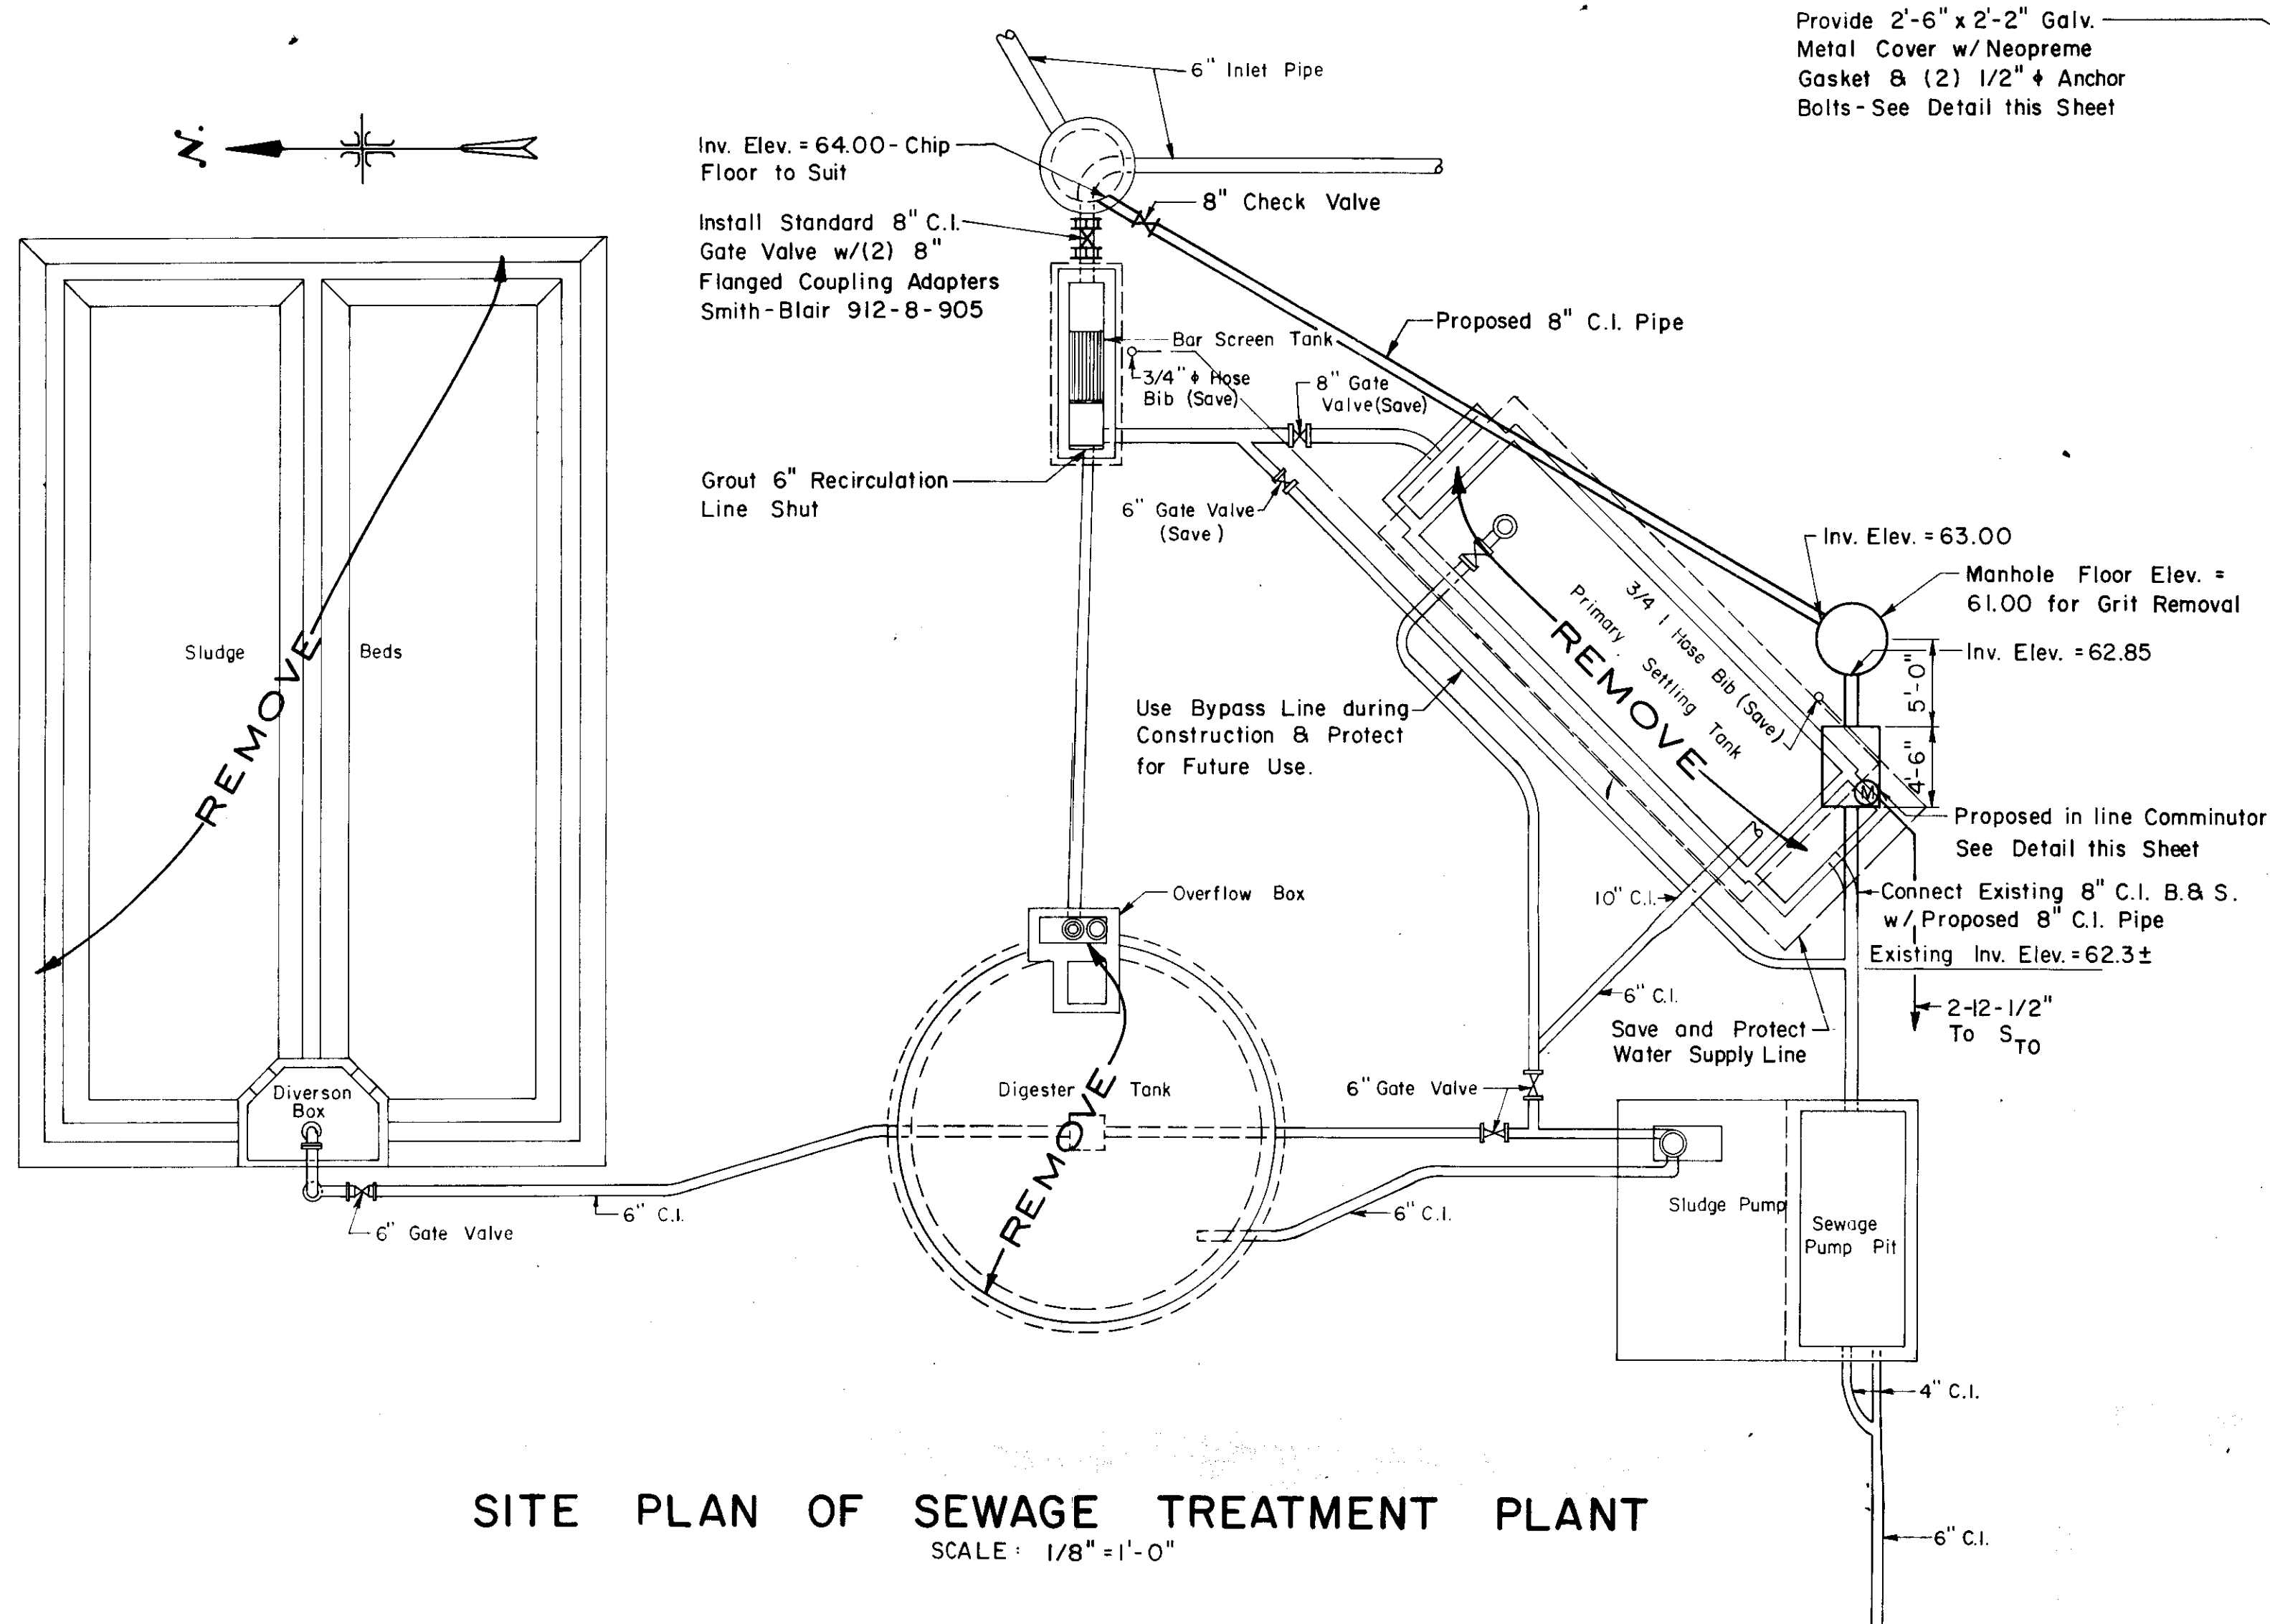


SITE PLAN OF SEWAGE TREATMENT PLANT
SCALE: 1/8" = 1'-0"

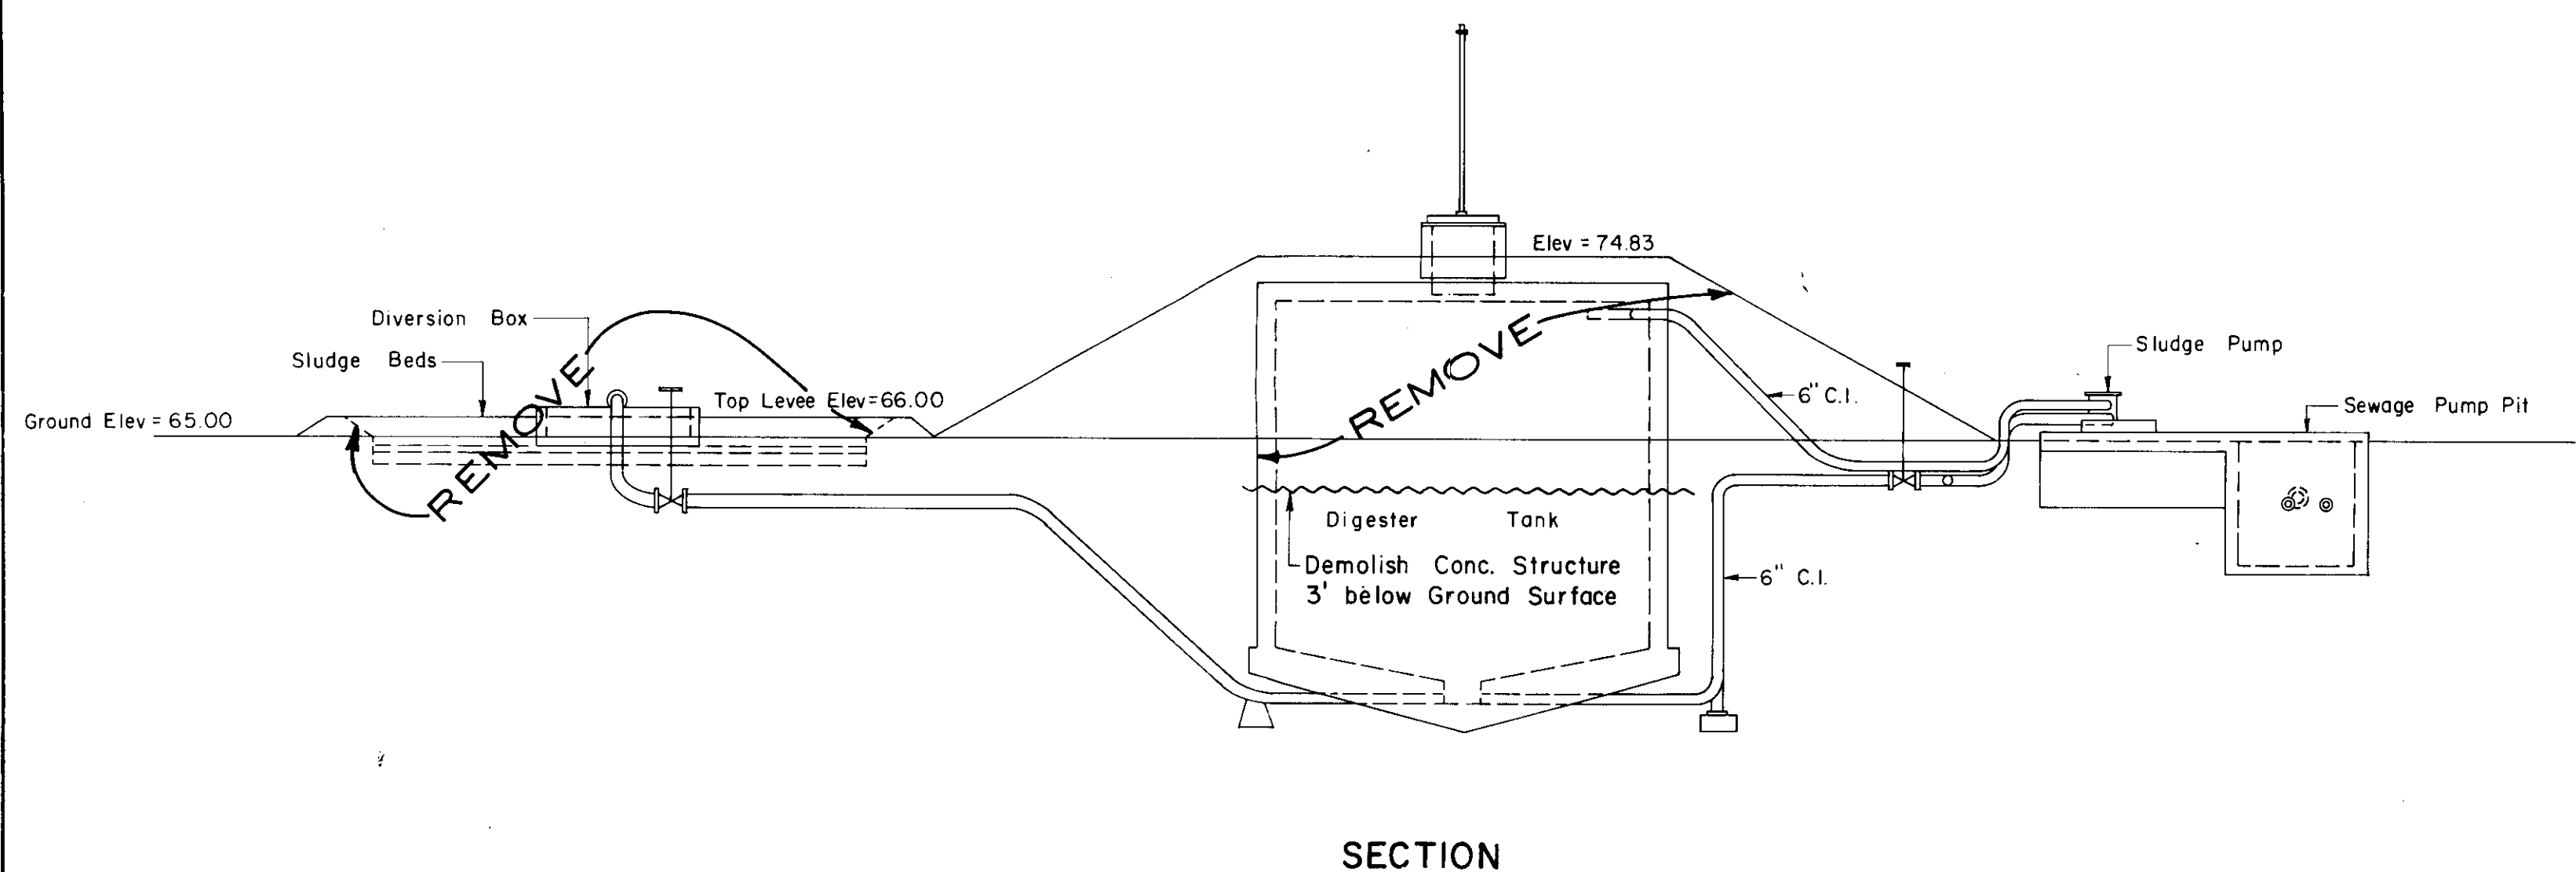

SECTION

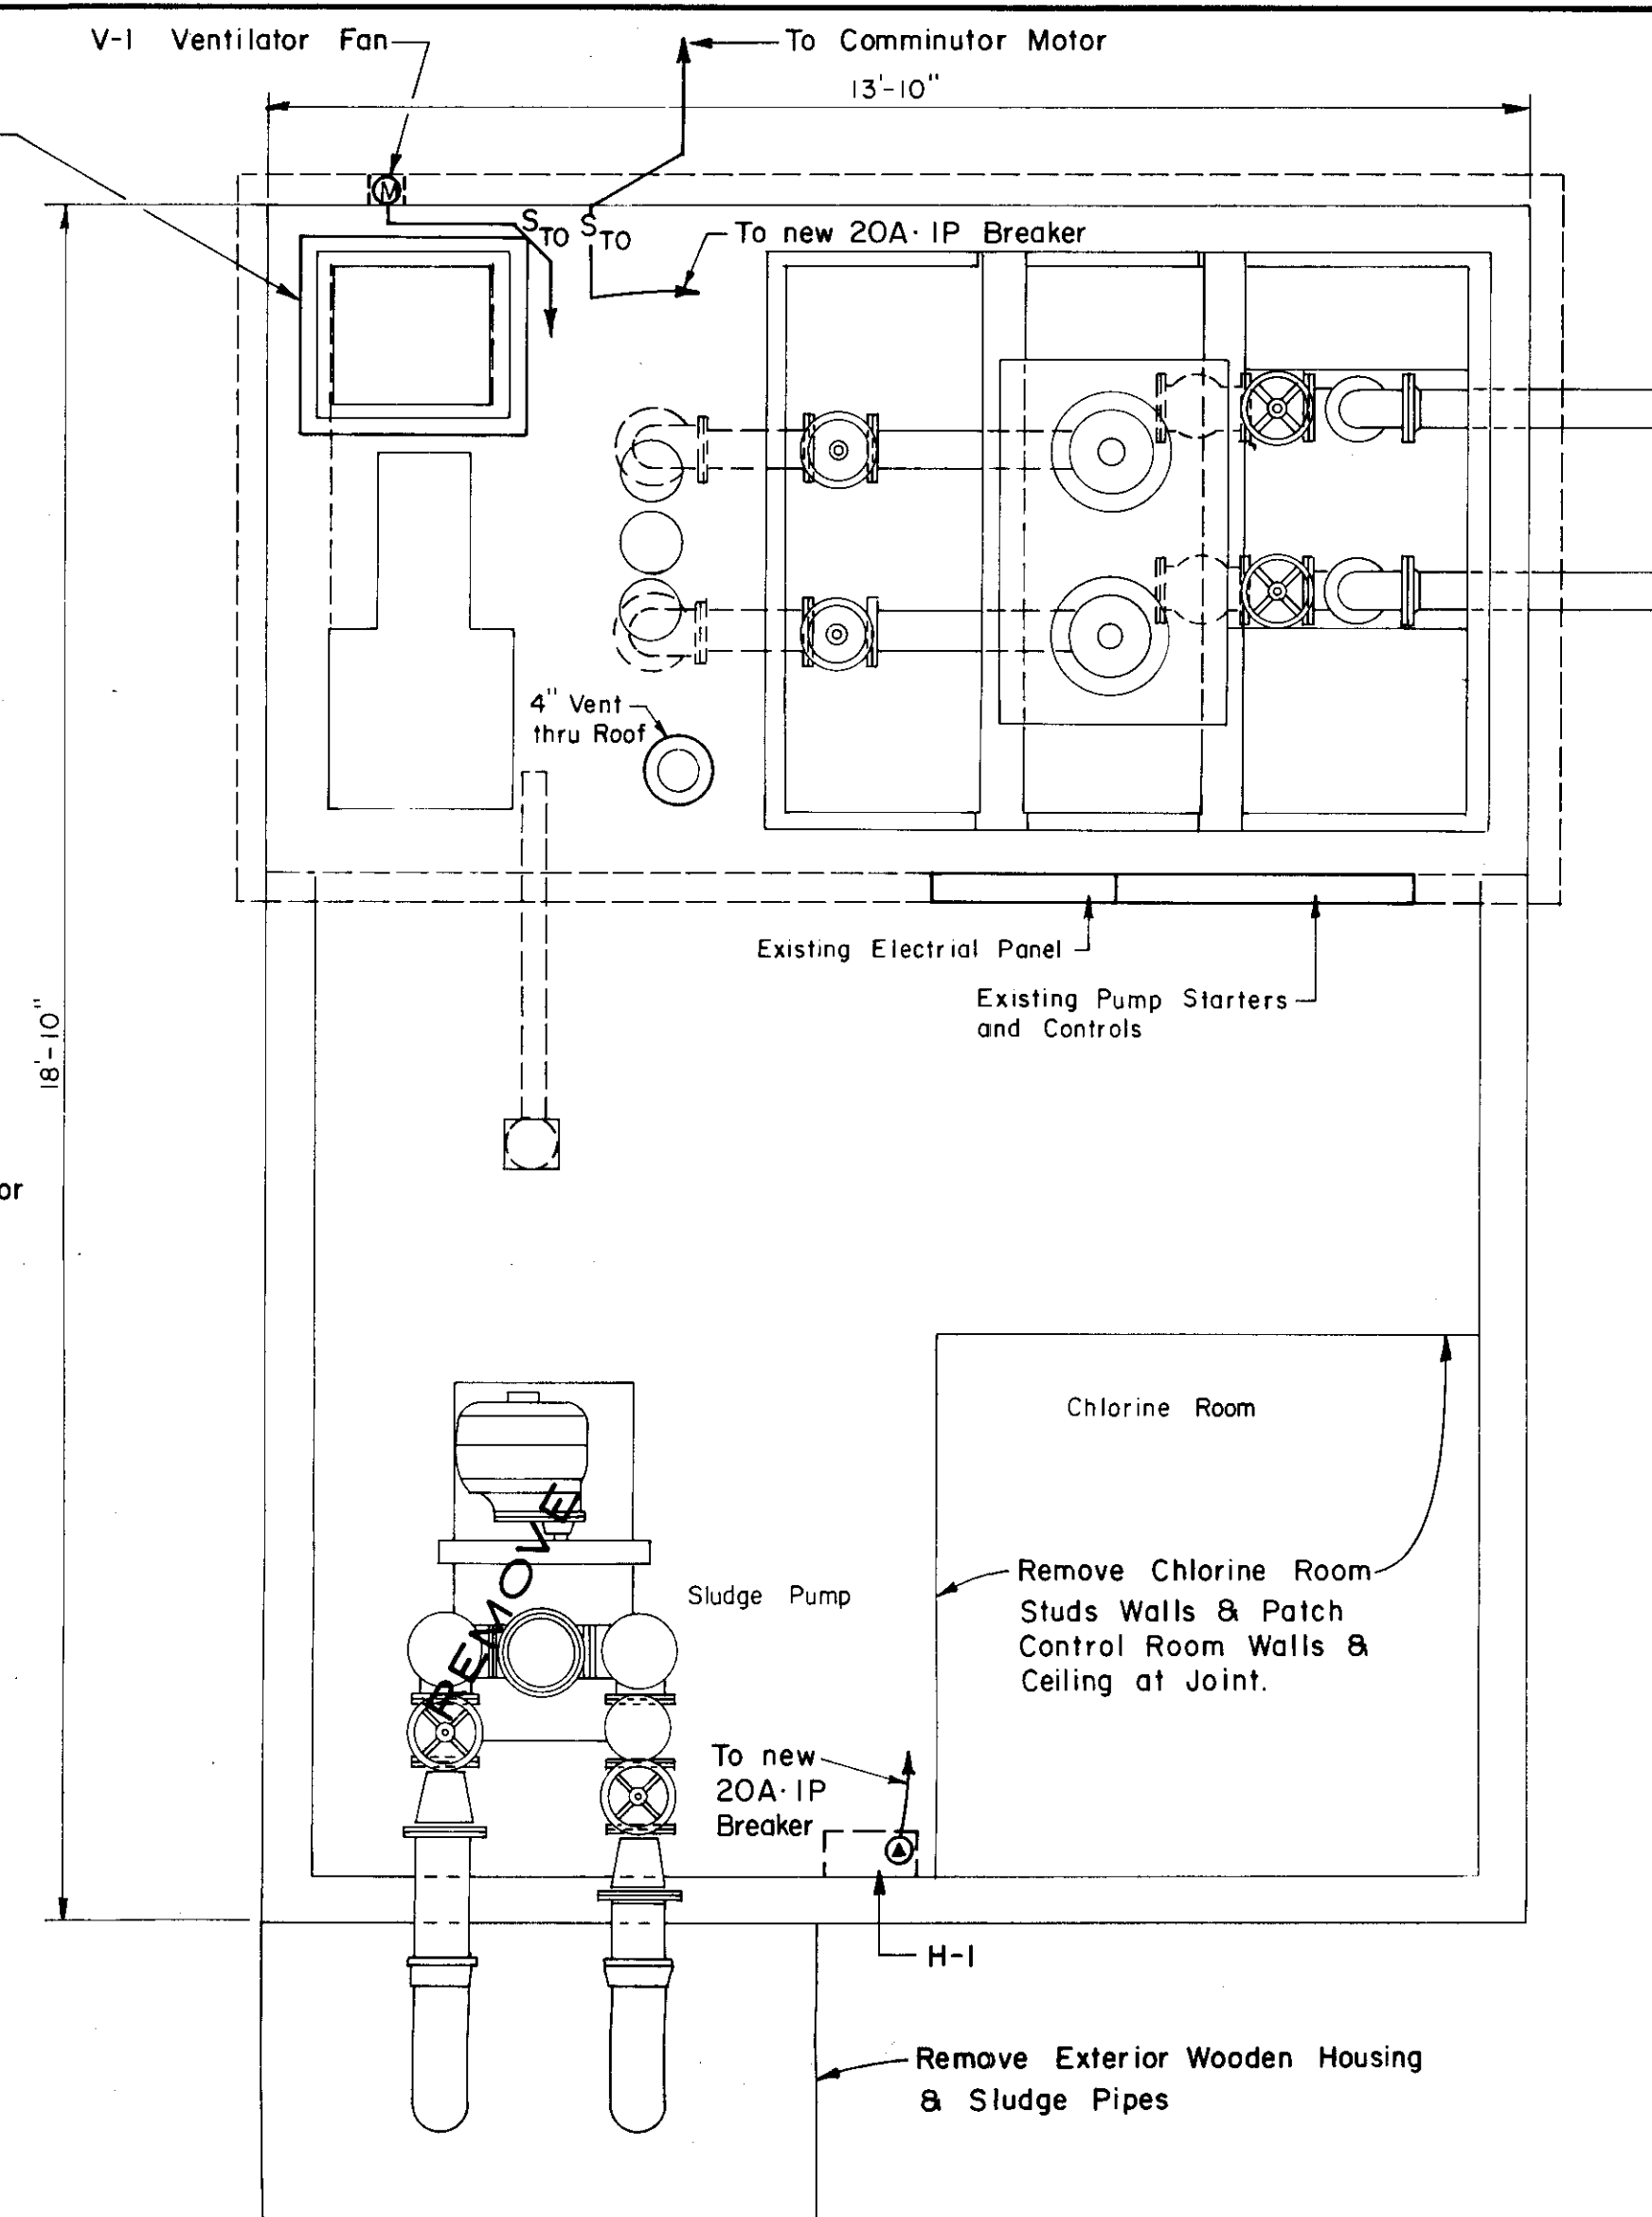

CONTROL BUILDING PLAN
SCALE: 1/2" = 1'-0"

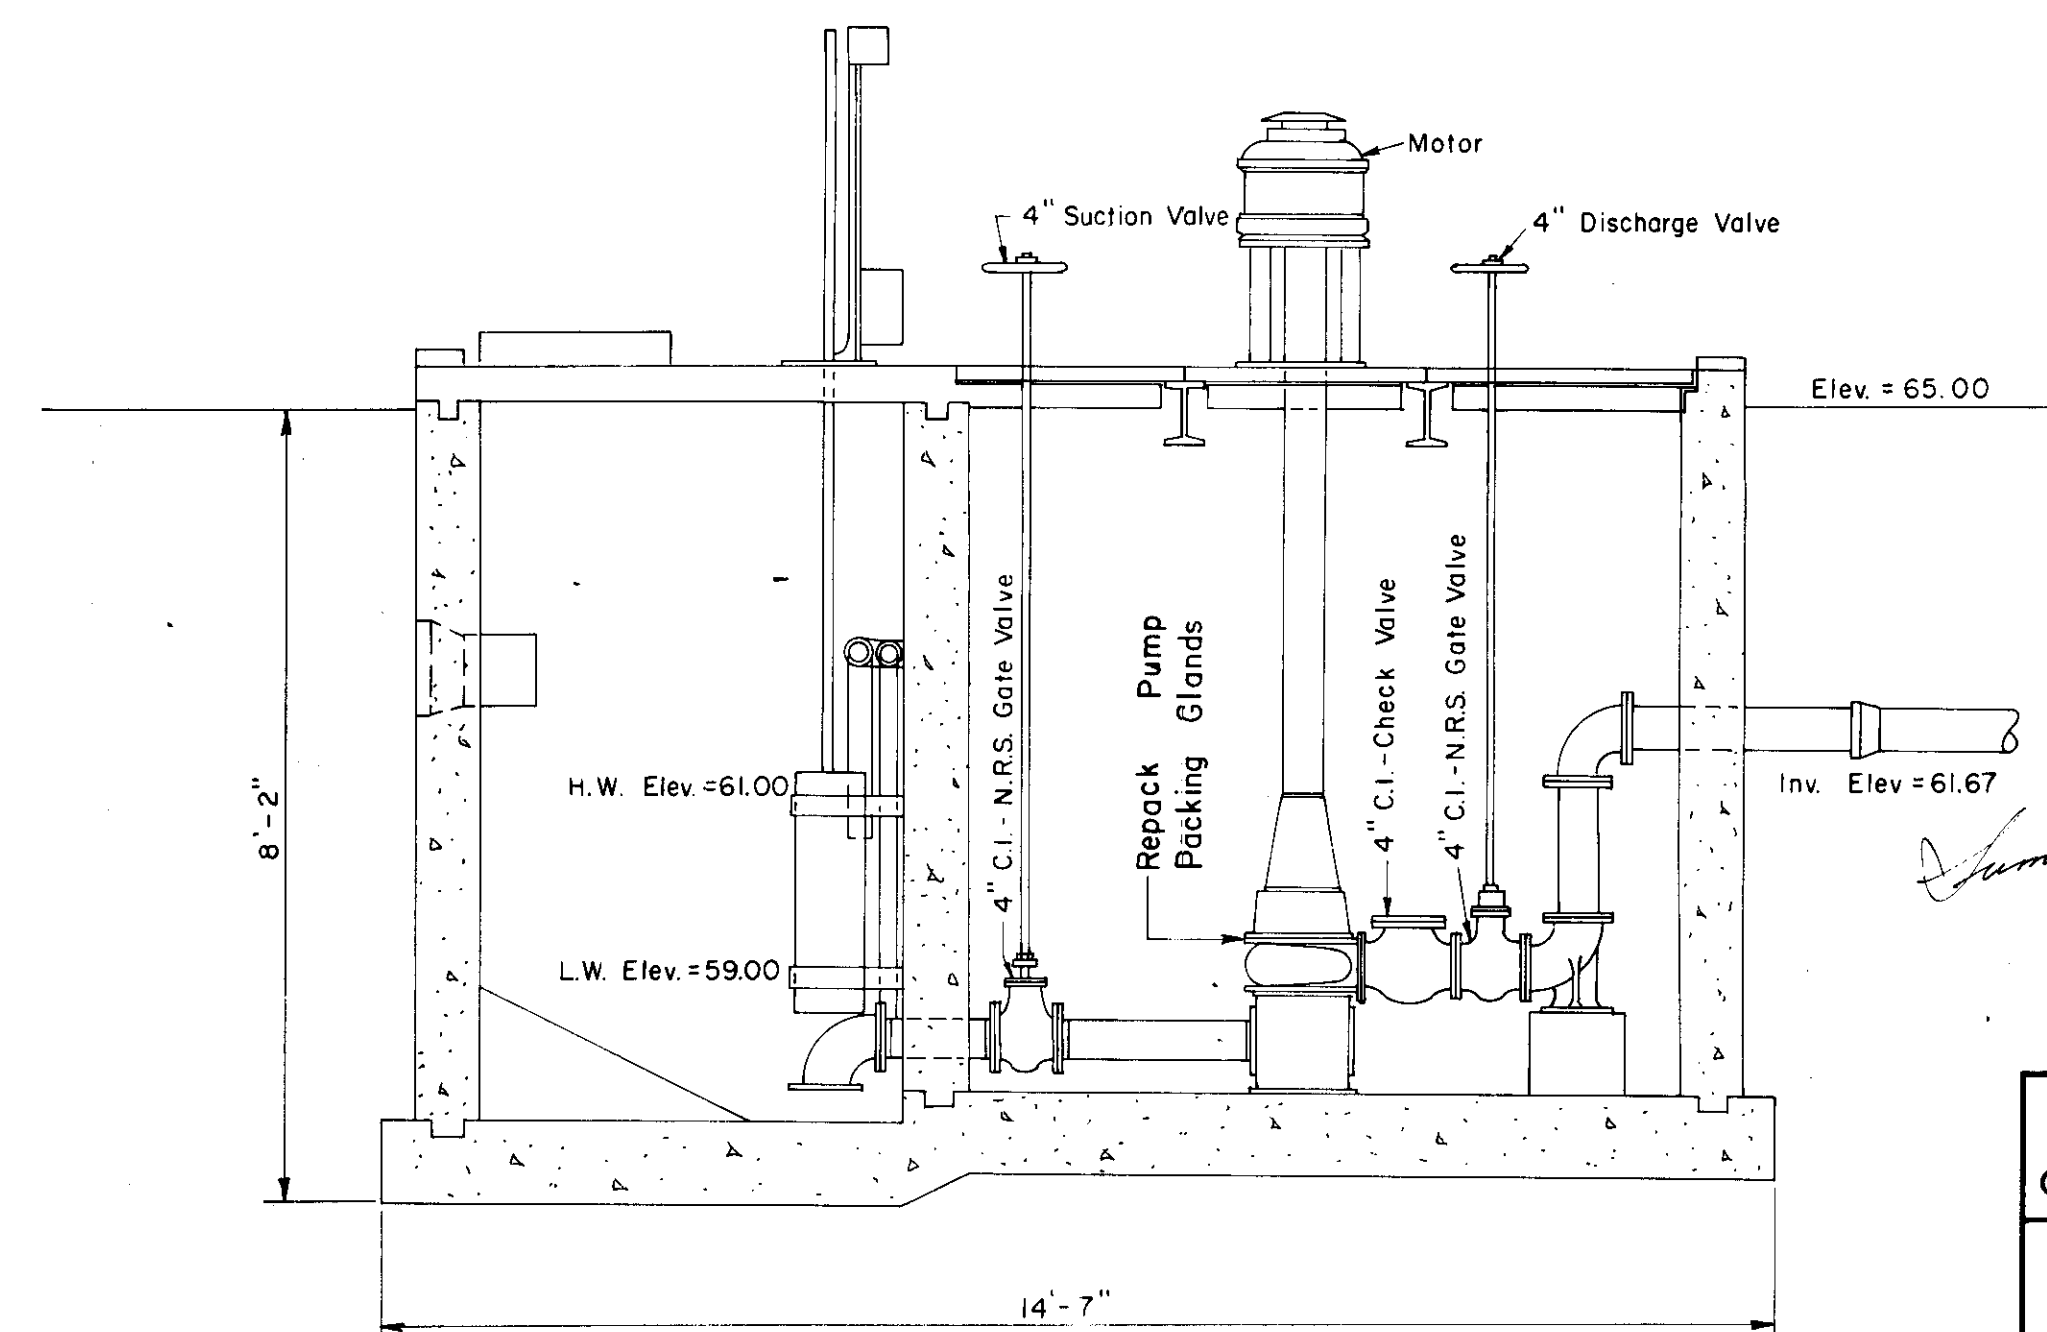

SECTION

NOTES


1. Pump primary settling tank and digester tank before removal or obliterating and haul liquid to permissive disposal area away from Labor Camp.
2. All structures to be removed shall be removed or obliterated to a depth of three (3) feet below natural ground.
3. Salvagable items shall be considered the property of the owner and any underground valves or pipes to be abandon shall be removed by the owner at the owners expense if salvaged.
4. Upon completion of demolition the site shall be leveled and regraded to permit drainage away from control building.
5. Supply Control Building w/ Electromode 1000-J Space Heater.
6. Install a Cook Type TW, Catalog No. 10C15W centrifugal wall ventilator, or equal, in the South wall of the control building.
7. The interior walls and ceiling and exterior walls of the con-building shall be painted according to the special specifications.

ELECTRICAL NOTES


1. S_{TO} - Thermal overload switch
2. H-1 Electromode No. 1000-J, 1.5 KW, 120 V, w/ bracket and automatic thermostat.
3. V-1 Cook Type TW, Catalog No. 10C15W centrifugal wall ventilator.
4. Provide (2) new 20A-1P breakers in existing panel.

NOTE:


Weld Cover to Provide an Air Tight Seal

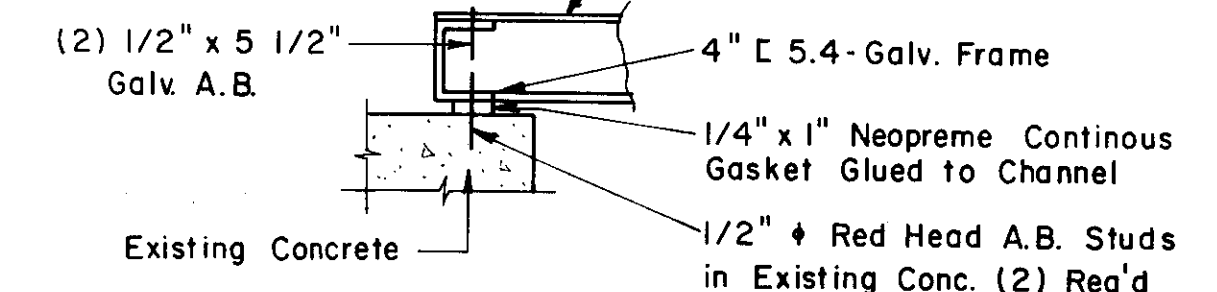

WET WELL COVER DETAIL
N.T.S.

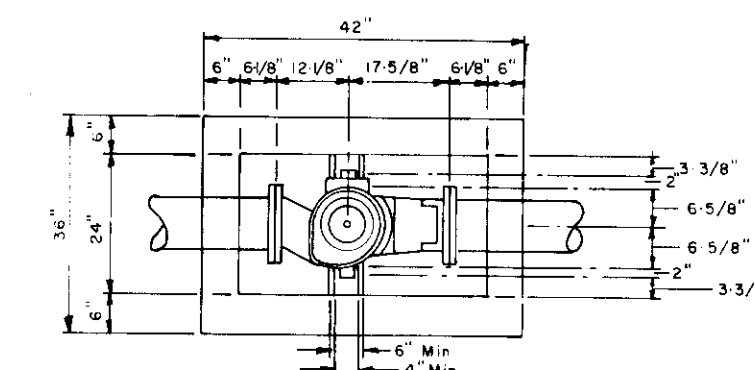

COMMUNUTOR PLAN
N.T.S.

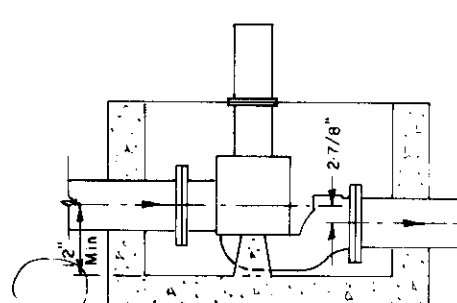

SECTION

NOTE
Provide 4 Reinforcing Steel at 12" O.C. in Walls & Floors, Both Ways.

FARM LABOR CAMP	
CALDWELL HOUSING AUTHORITY	
SEWAGE LIFT STATION MODIFICATIONS	
J-U-B	J-U-B ENGINEERS, INC. Engineers Planners Nampa Idaho
DES. <i>[Signature]</i> DR. <i>[Signature]</i> CK. <i>[Signature]</i>	SHEET 20 OF 20
SCALE AS SHOWN	DATE SEPT., 1969 DWS. NO. 690901-20